
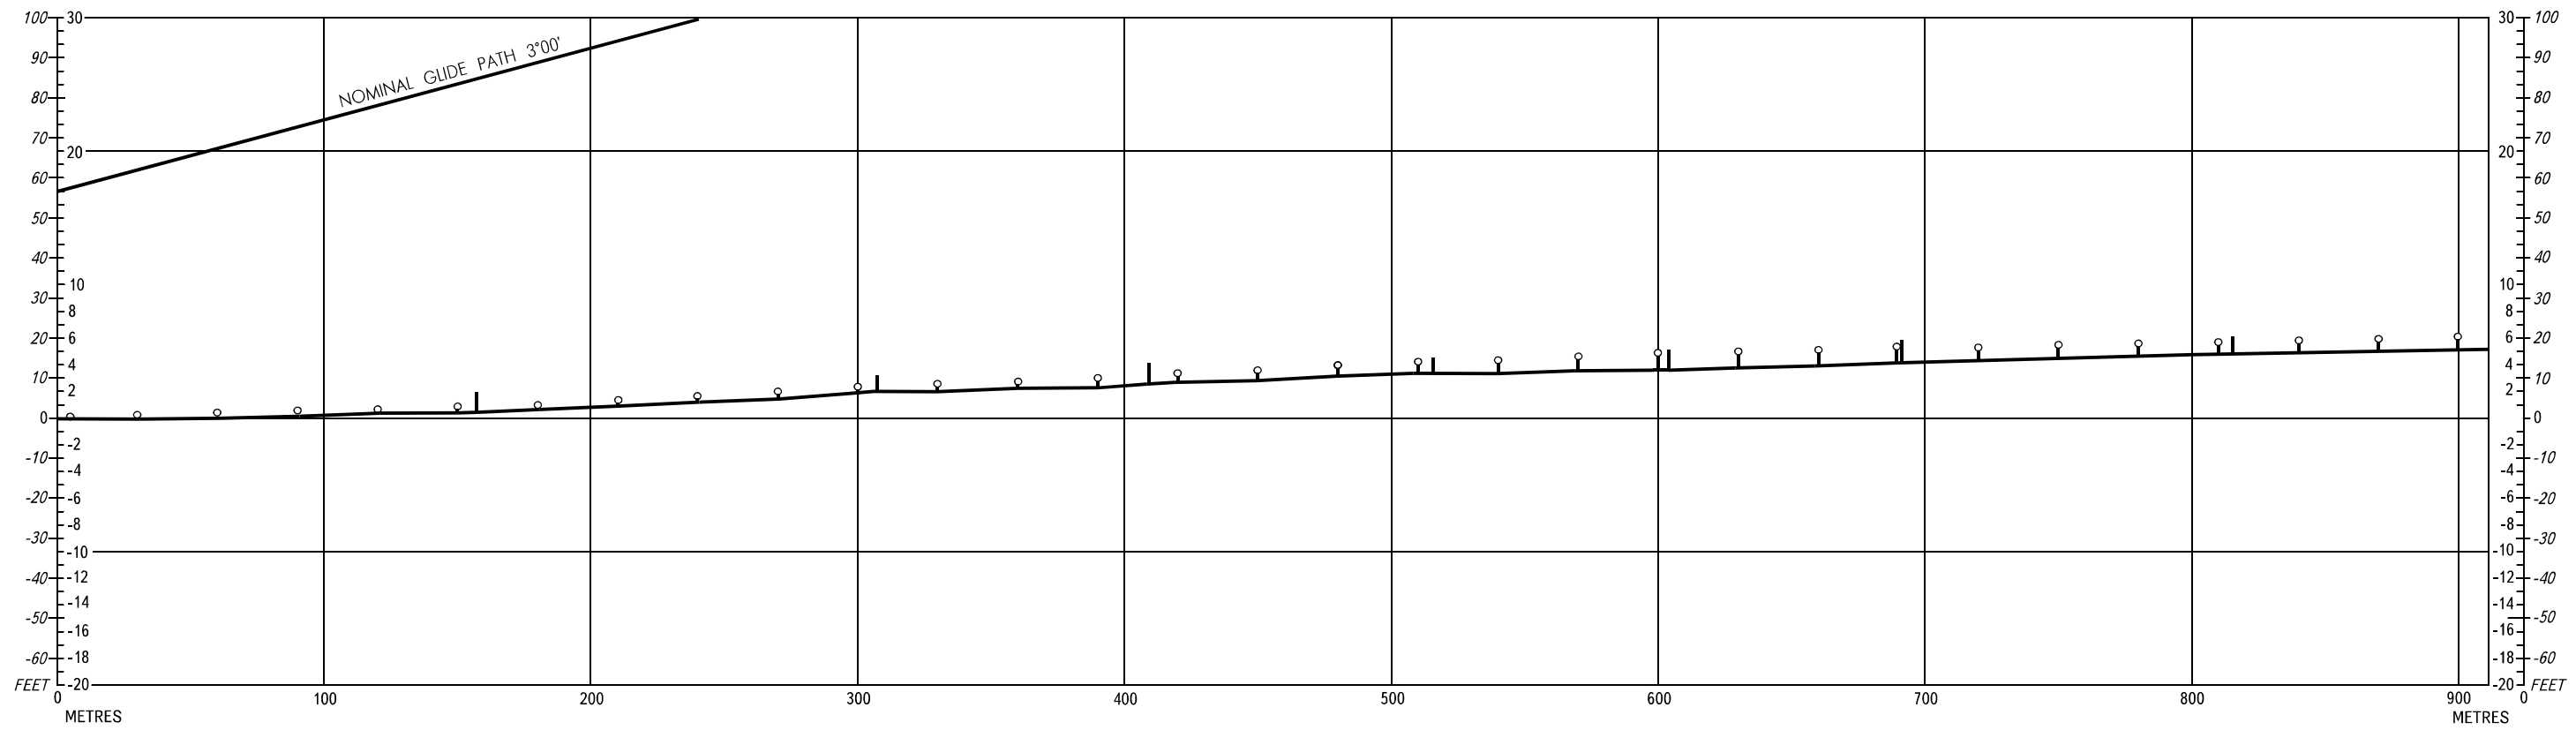


PRECISION APPROACH
TERRAIN CHART - ICAO

DISTANCES AND HEIGHTS IN METRES

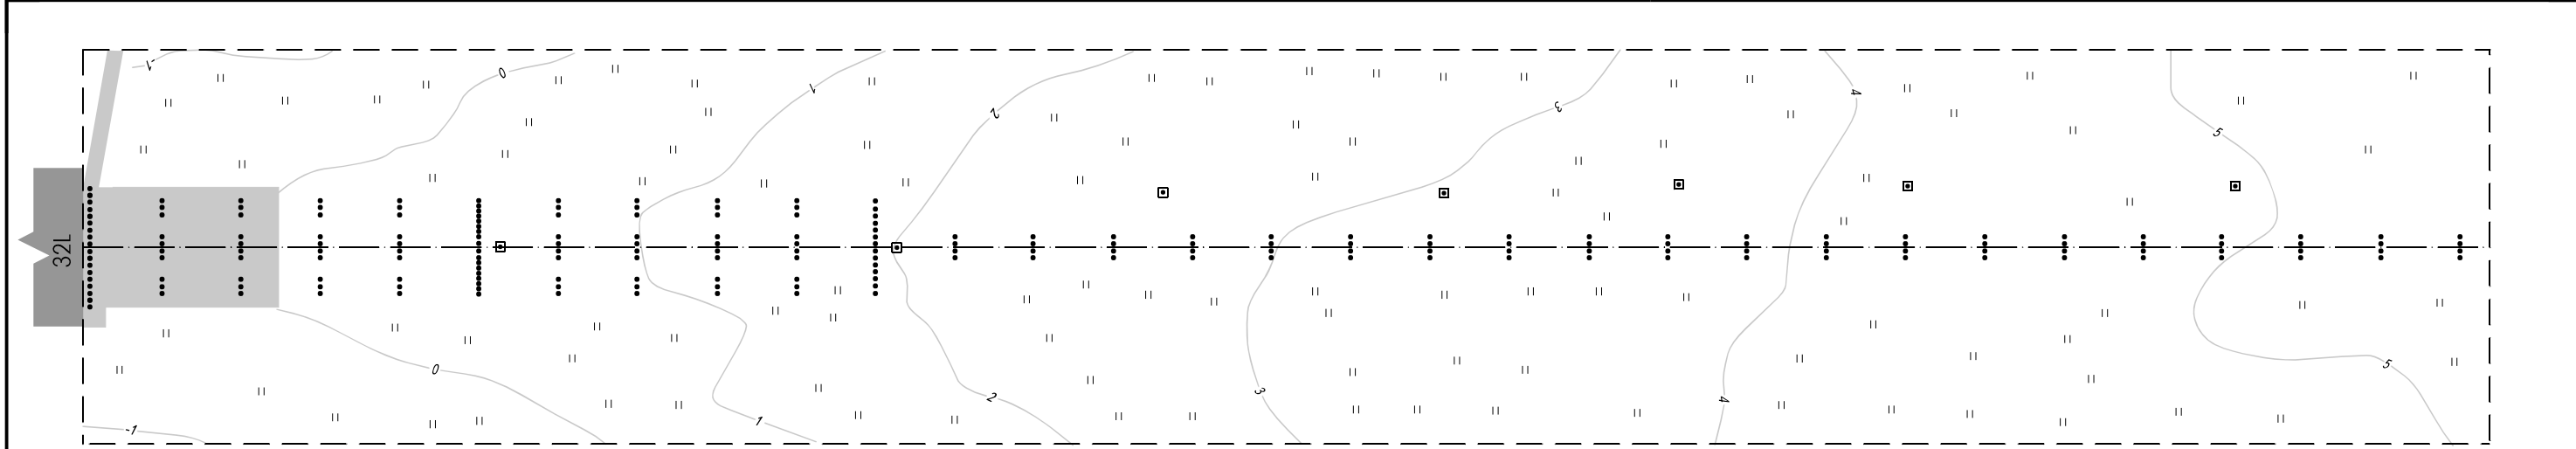

LEGEND	
APPROACH LIGHTS	⋮
TERRAIN PROFILE	—
CONTOURS	~
POST	□

HORIZONTAL SCALE 1 : 2 500
VERTICAL SCALE 1 : 500

CONTOURS AND HEIGHTS ARE RELATED TO ELEVATION OF RWY THR