

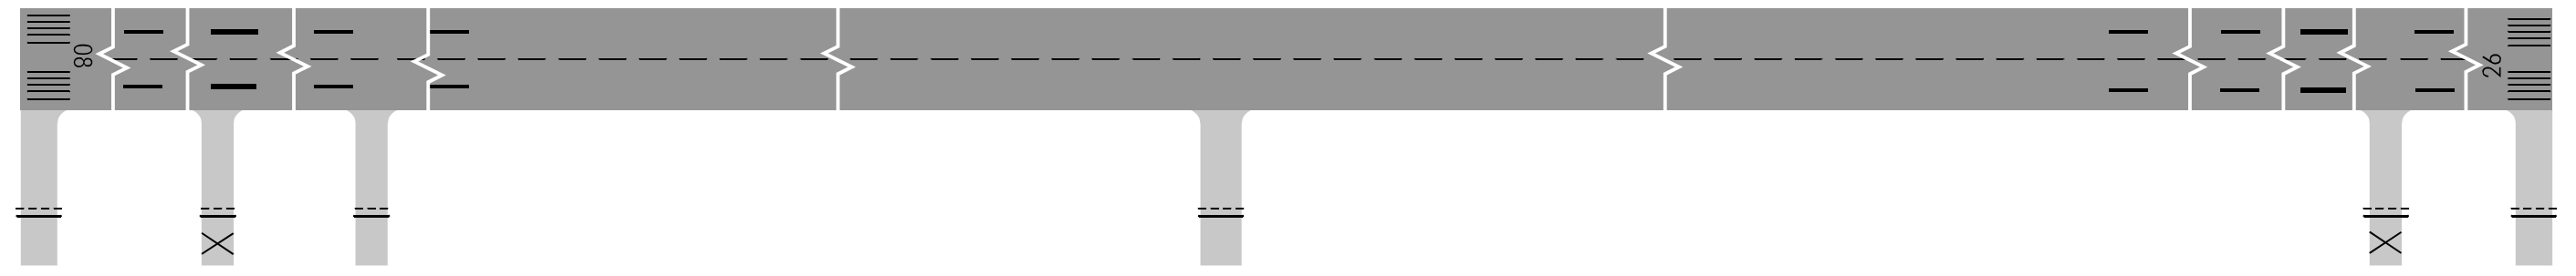


MARKING AIDS RWY 08 / 26 AND EXIT TWY

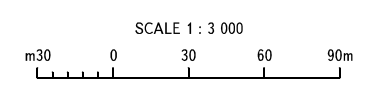

LIGHTING AIDS RWY 08 / 26 AND EXIT TWY

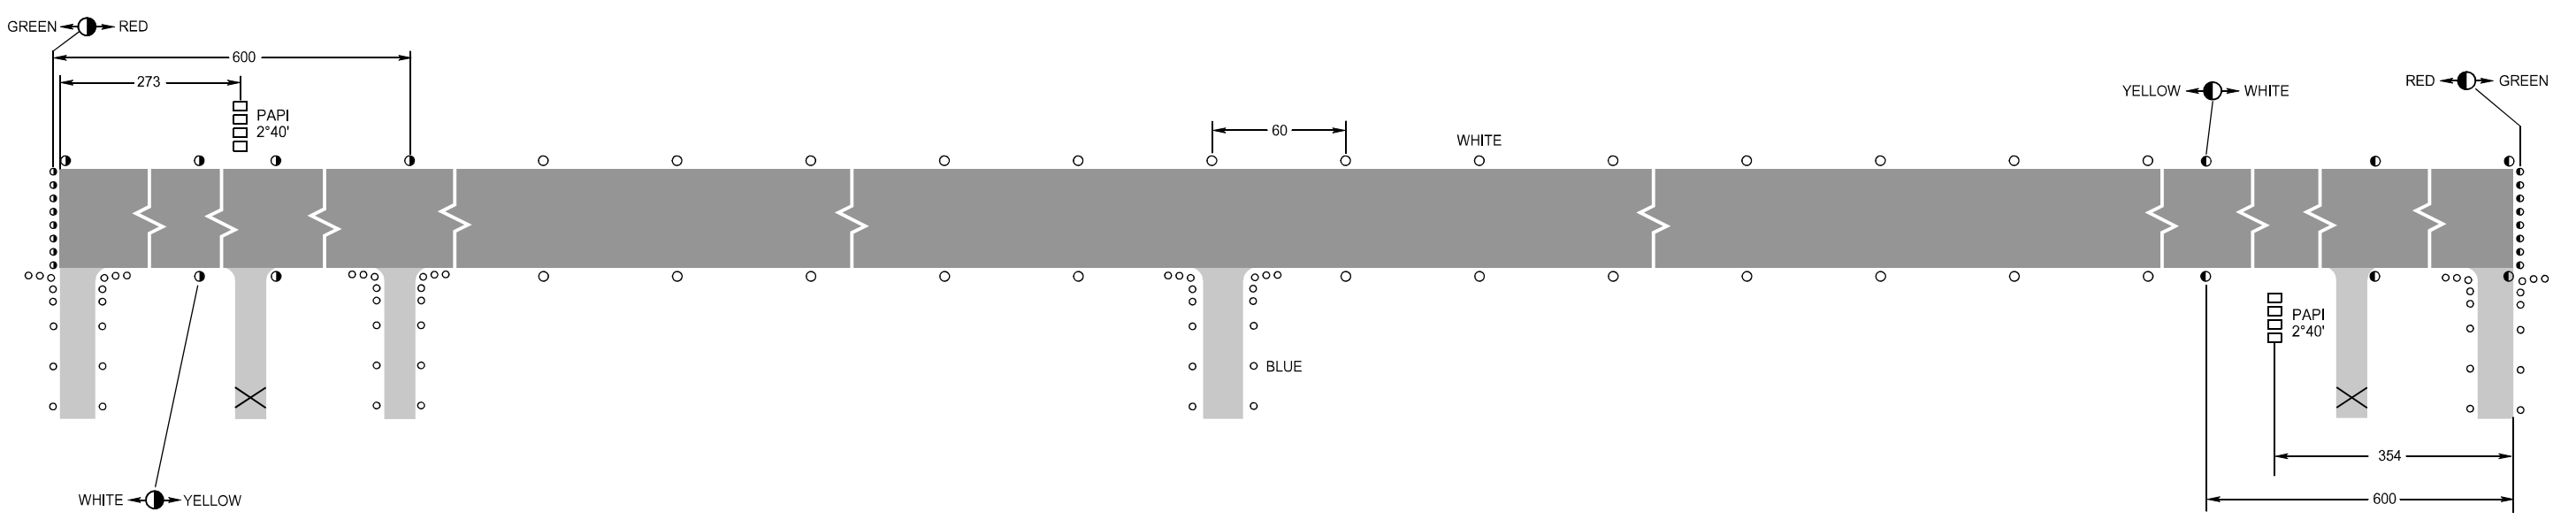

DIMENSIONS IN METRES