



MARKING AIDS RWY 05 / 23 AND EXIT TWY

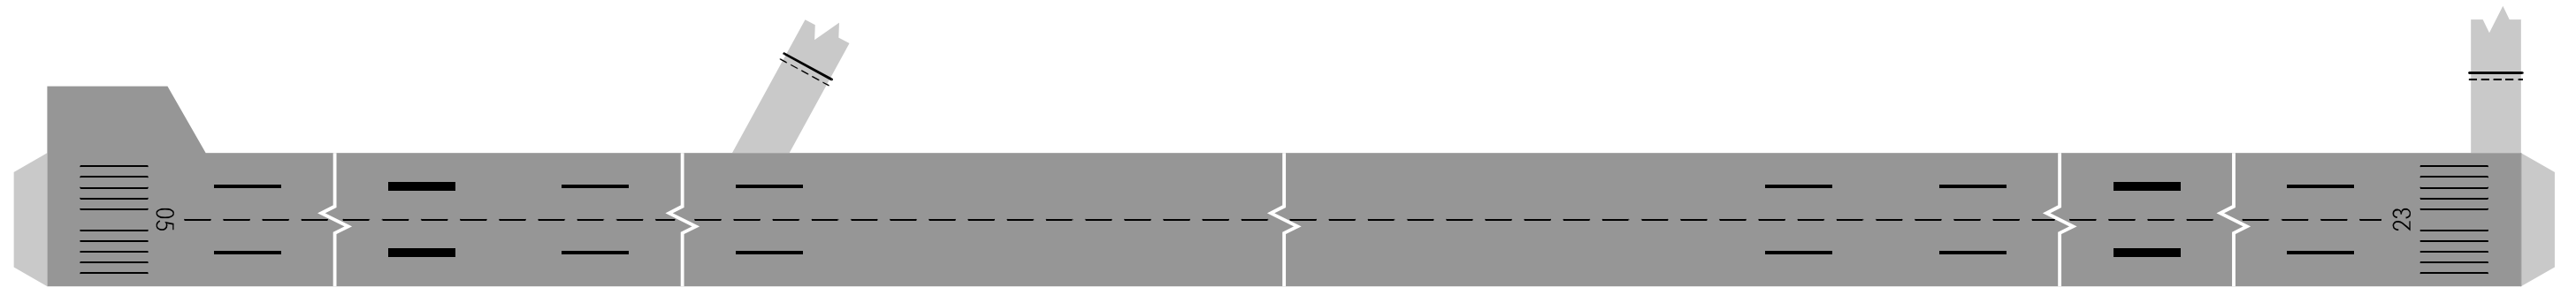

LIGHTING AIDS RWY 05 / 23 AND EXIT TWY

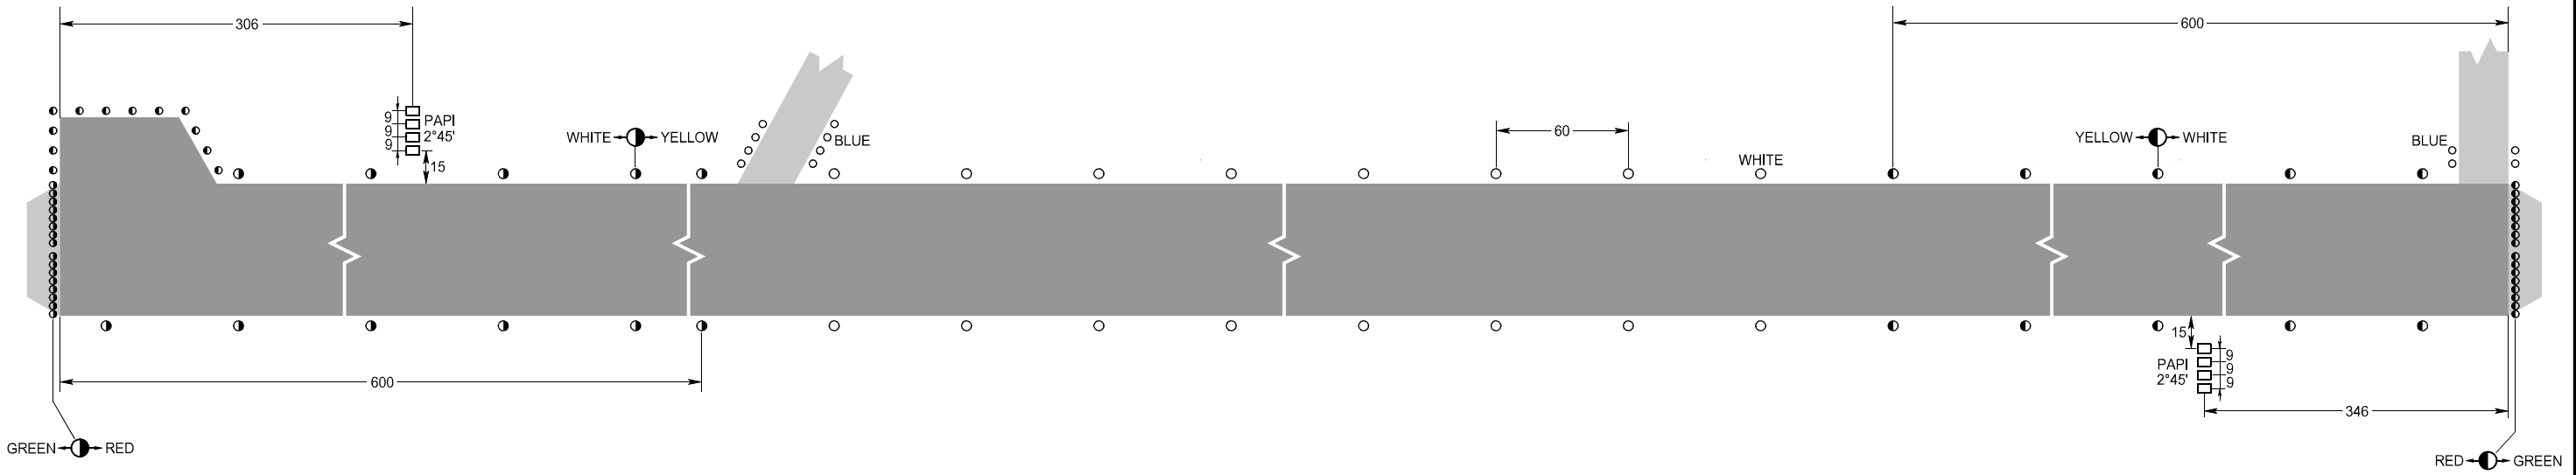

ELEVATIONS AND
DIMENSIONS IN METRES
BEARINGS ARE MAGNETIC

