
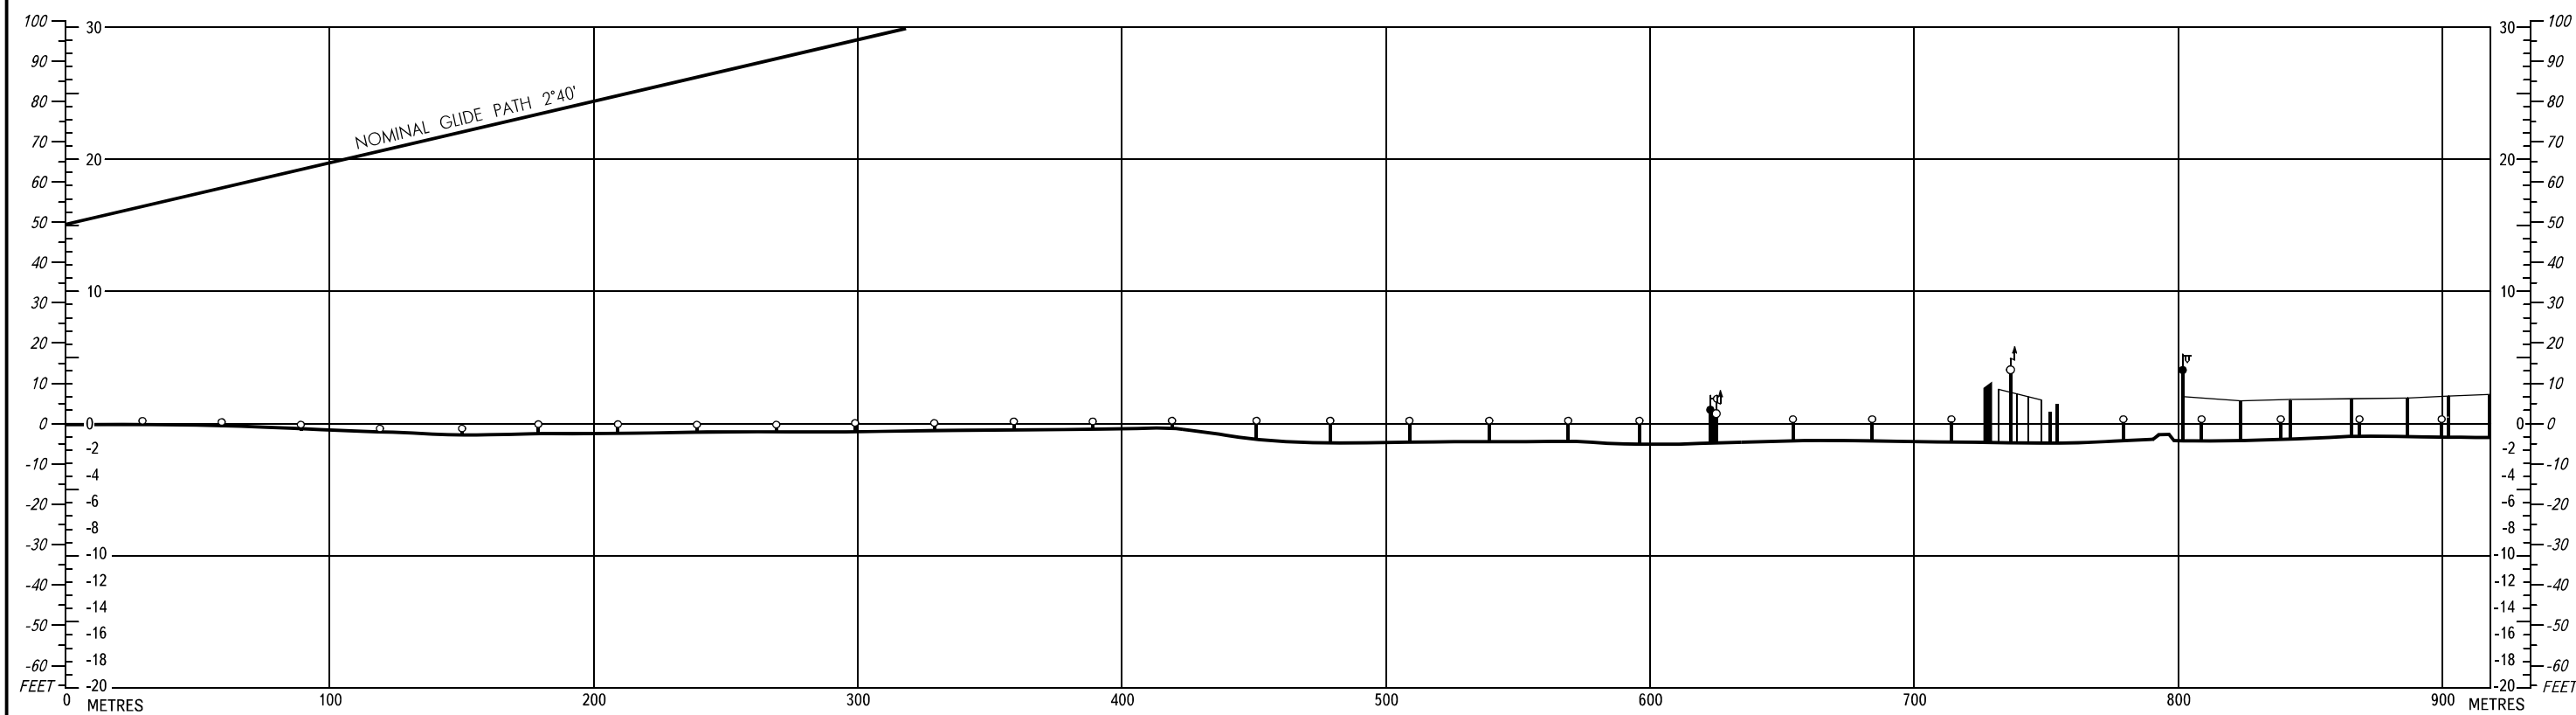


PRECISION APPROACH
TERRAIN CHART - ICAO

DISTANCES IN METRES, ALTITUDES IN FEET

KRASNODAR, RUSSIA
PASHKOVSKIY
RWY 23L

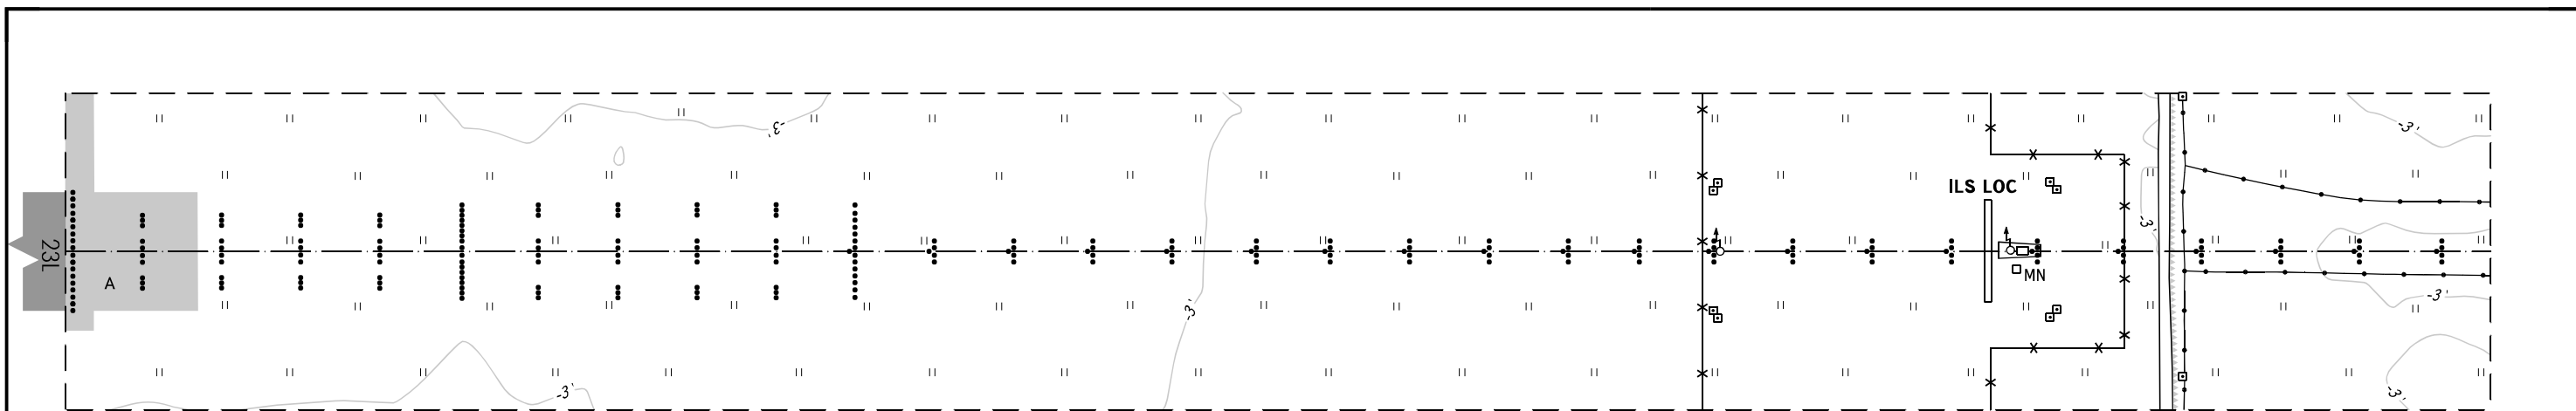

LEGEND	
APPROACH LIGHTS	⋮ ○
TERRAIN PROFILE	—
CONTOURS	~
EARTH ROAD	==
ANTENNA	↑ ○
POST	□
LIGHTING POST, SPOTLIGHT	⬆ ⬆
BUILDING	□ MN
FENCE	— x —
COMMUNICATION LINE	— ○ —

HORIZONTAL SCALE 1 : 2 500
VERTICAL SCALE 1 : 500

CONTOURS AND ALTITUDES ARE RELATED TO ELEVATION OF RWY THR