
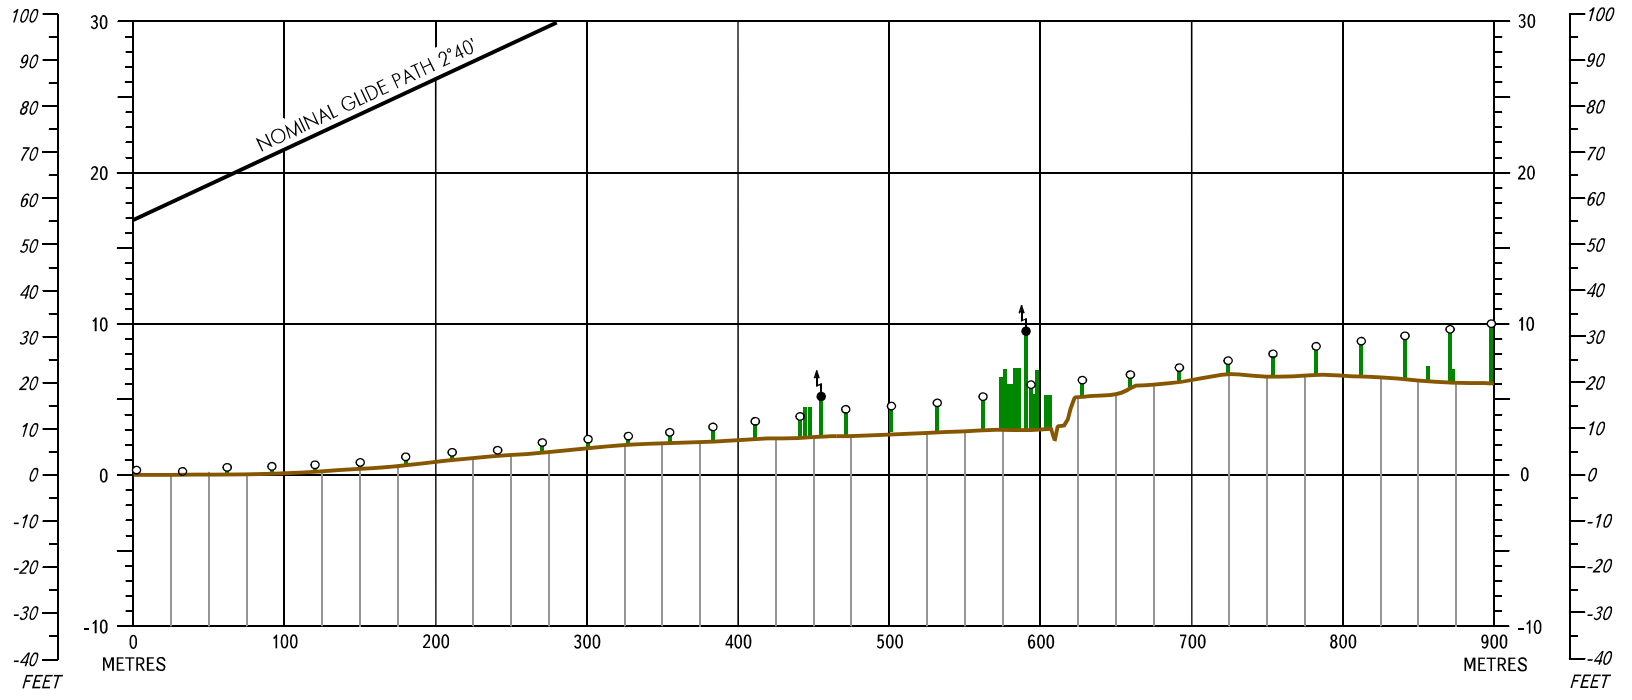


DISTANCES AND HEIGHTS IN METRES

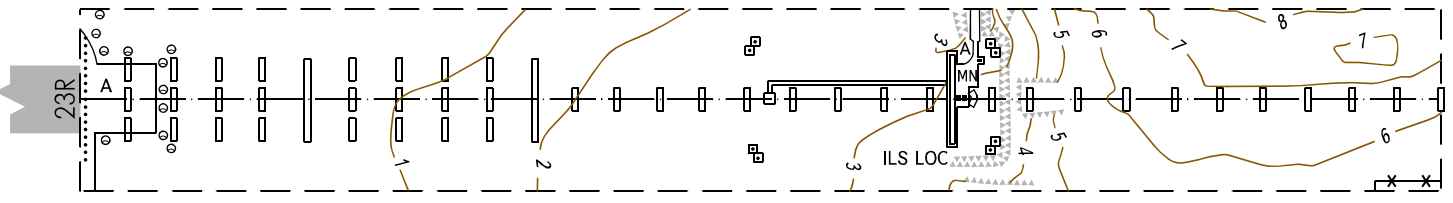

LEGEND

APPROACH LIGHTS		POST	
TERRAIN PROFILE		CABLE DRAW PIT	
CONTOURS		BUILDING	
ROADS		FENCE	
ANTENNA			

HORIZONTAL SCALE 1 : 5 000
VERTICAL SCALE 1 : 500