
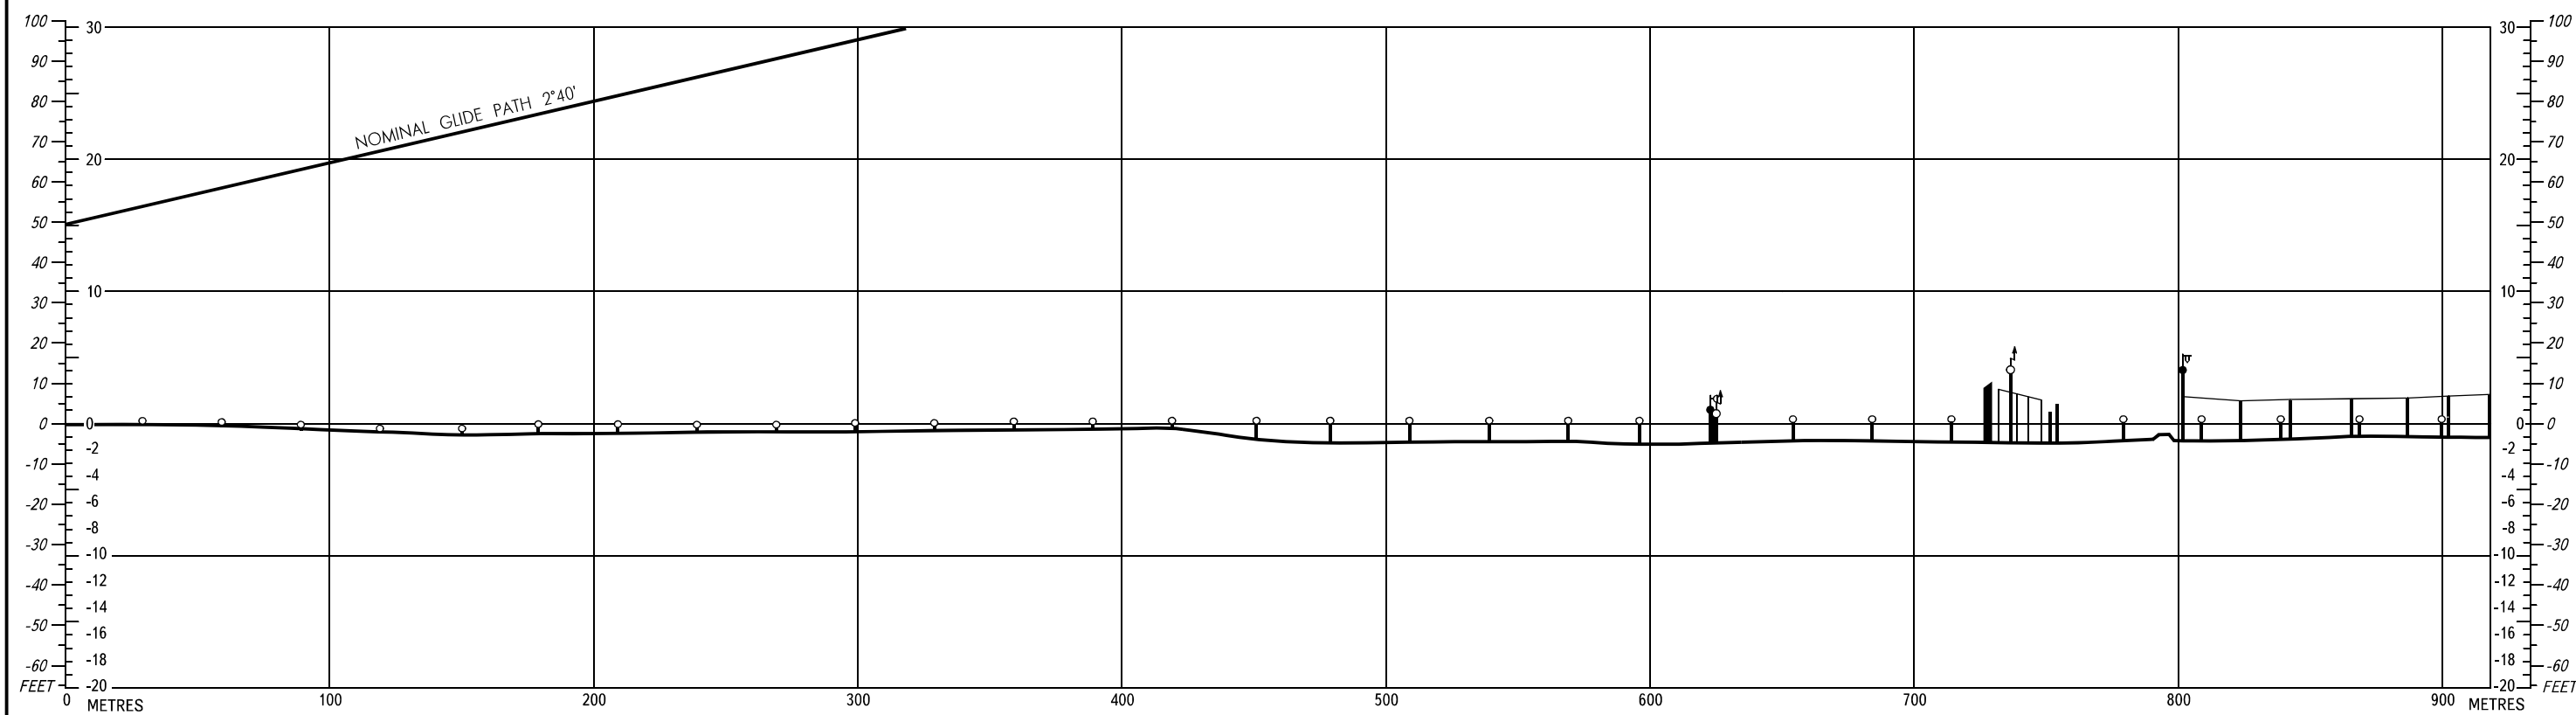


PRECISION APPROACH  
TERRAIN CHART - ICAO

KRASNODAR, RUSSIA  
PASHKOVSKIY  
RWY 23L

DISTANCES IN METRES, ALTITUDES IN FEET

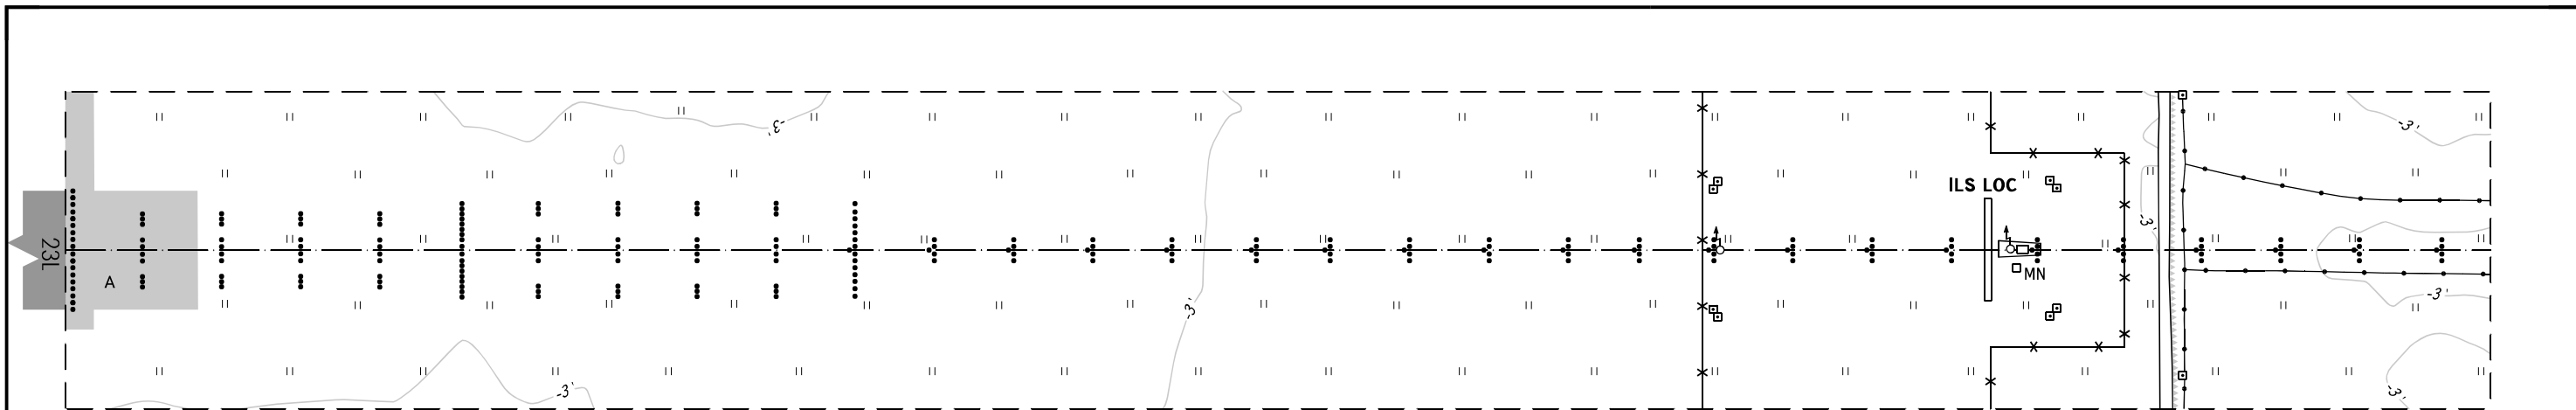

LEGEND	
APPROACH LIGHTS	⋮ ○
TERRAIN PROFILE	—
CONTOURS	~
EARTH ROAD	≡
ANTENNA	⊕
POST	□
LIGHTING POST, SPOTLIGHT	⊕ ⊕
BUILDING	□ MN
FENCE	— x —
COMMUNICATION LINE	— ○ —

HORIZONTAL SCALE 1 : 2 500  
VERTICAL SCALE 1 : 500

CONTOURS AND ALTITUDES ARE RELATED TO ELEVATION OF RWY THR