


ARP
46°17'00"N
048°00'23"E

ELEV
-65' / -20m

TOWER 118.600
APRON 119.000

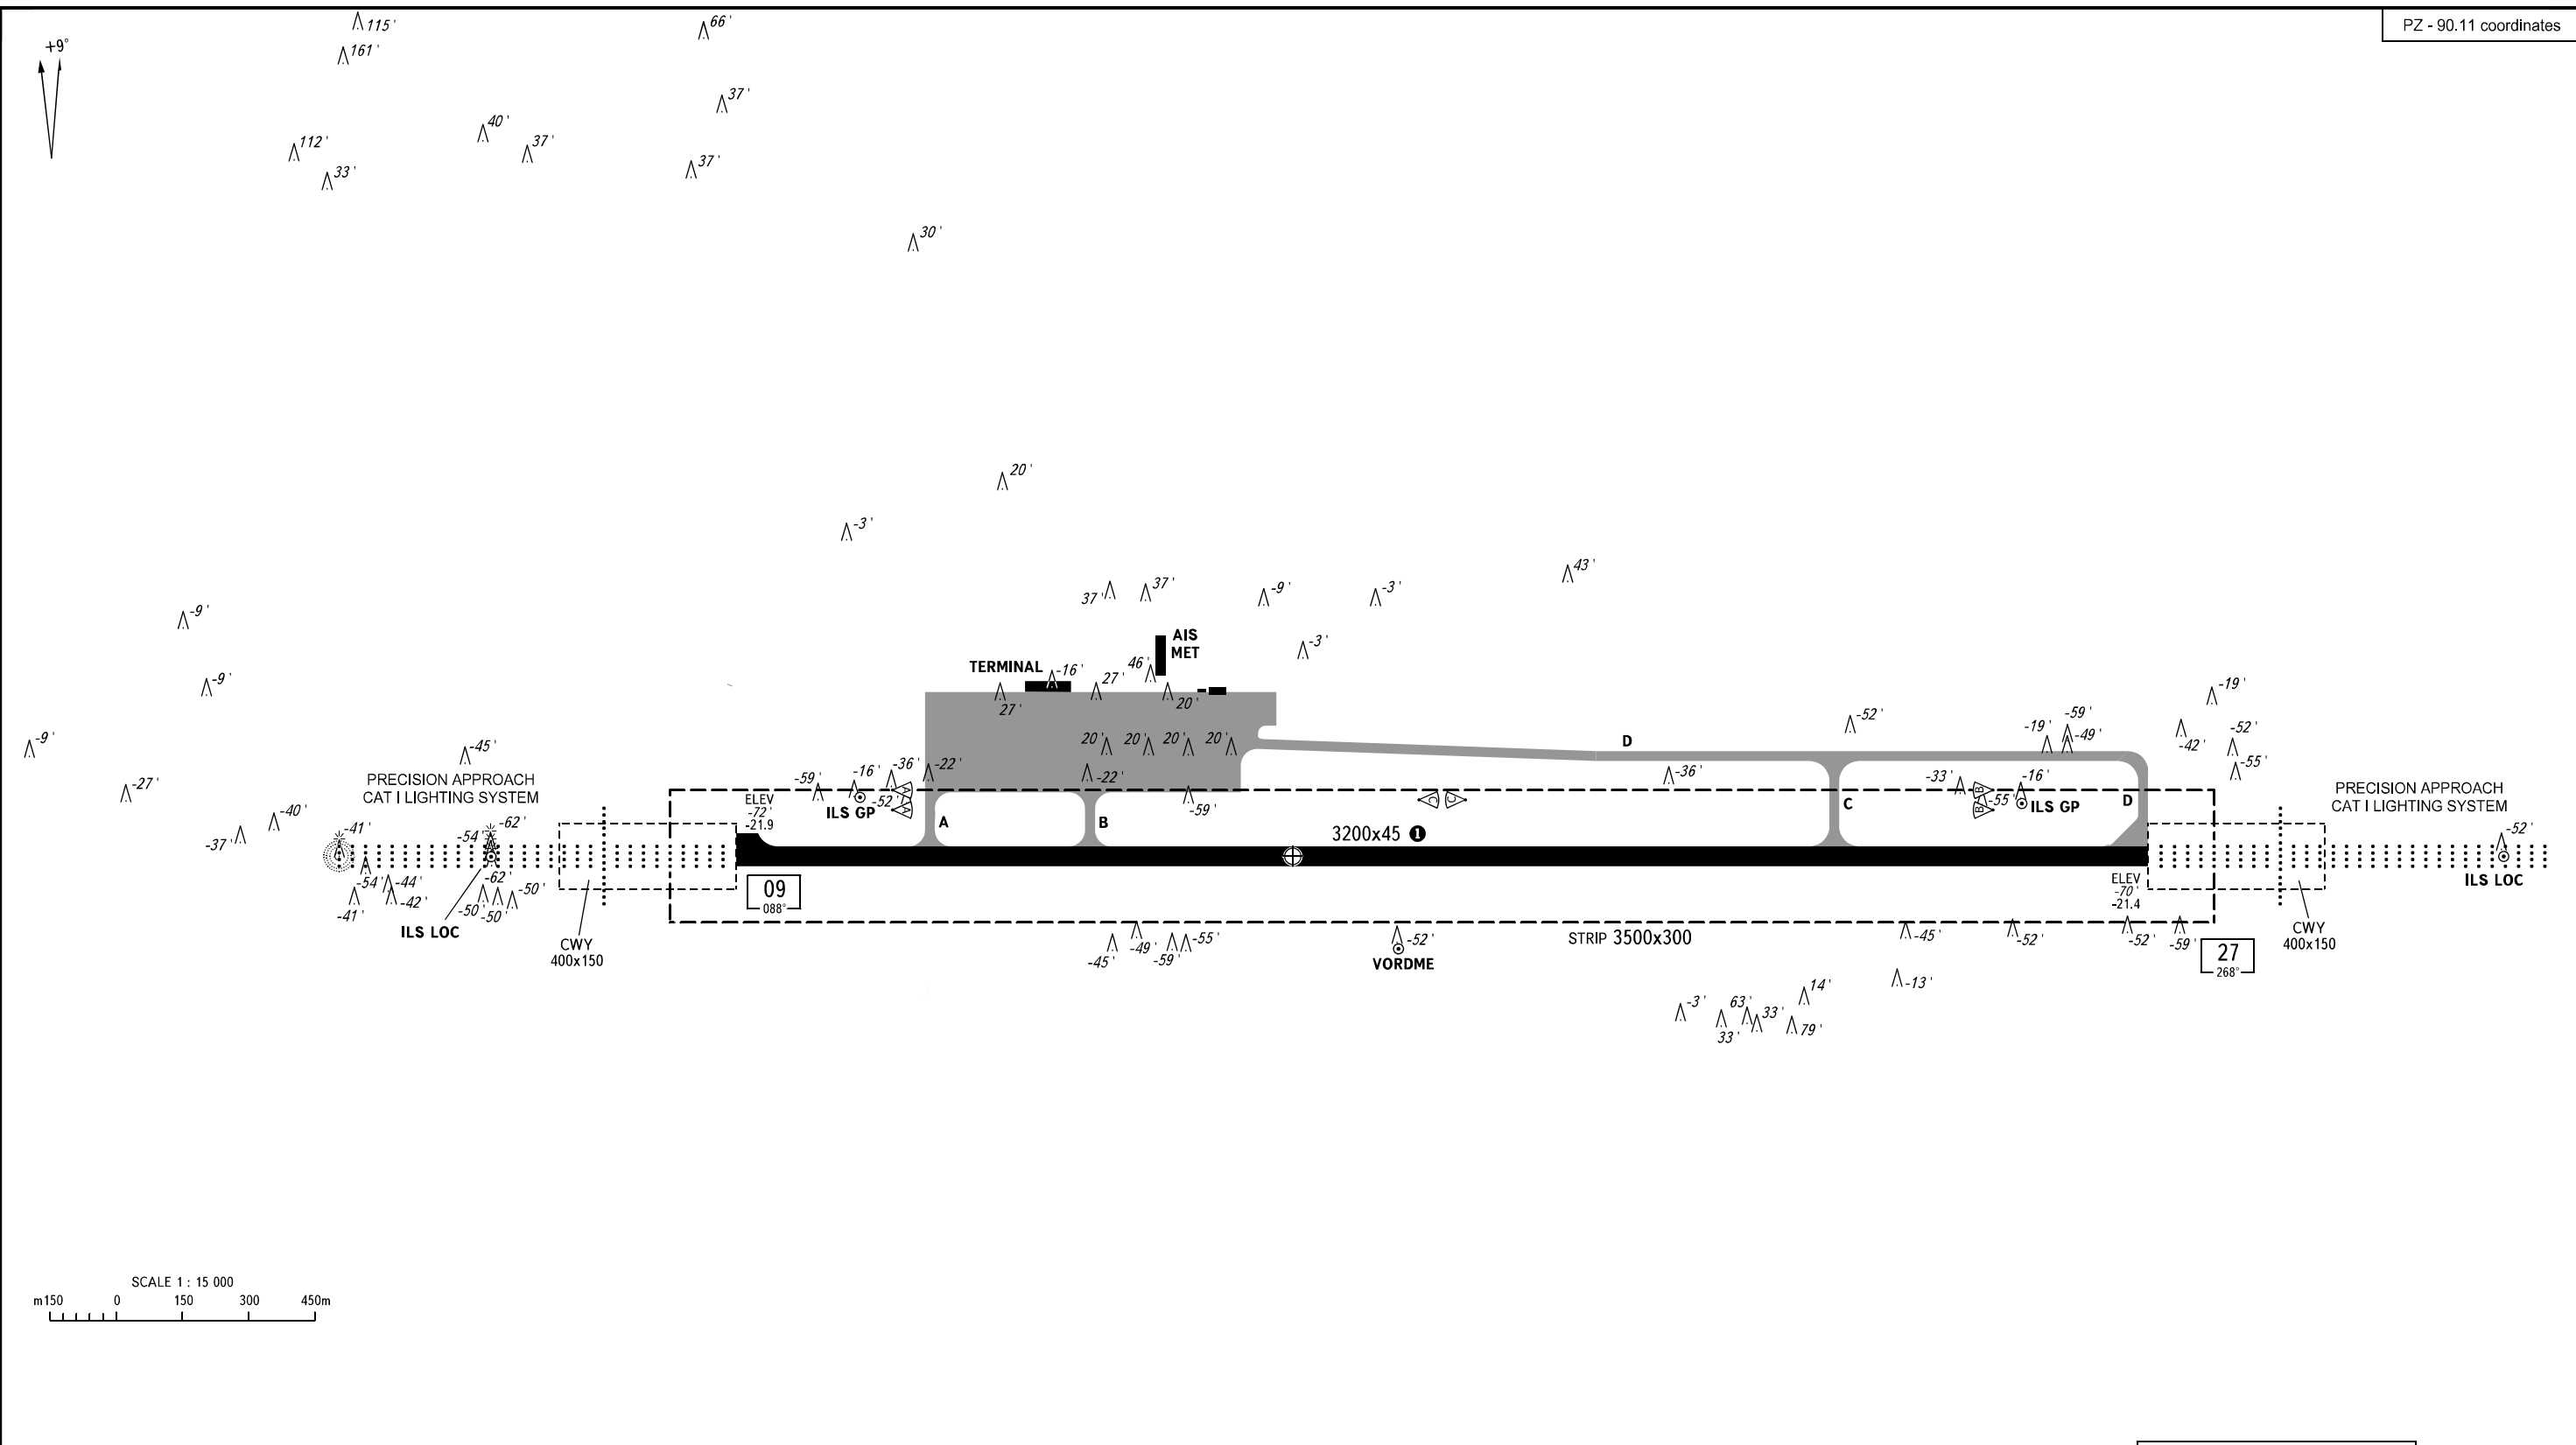

RWY	DIRECTION (TRUE)	THR	BEARING STRENGTH
09	096°48'23"	46°17'05"N 047°59'24"E	PCN 63/F/C/X/T
27	276°50'10"	46°16'52"N 048°01'53"E	


ELEVATIONS IN FEET AND METRES
DIMENSIONS IN METRES
BEARINGS ARE MAGNETIC

① Surface
See AD 2.1 URWA-5 table AD 2.12

WARNING
RWY edge lights are at 3m from RWY edges, the altitude of light fixtures on RWY, TWY, stands is 1.5ft.

CHANGE: New chart

MARKING AIDS RWY 09 / 27 AND EXIT TWY

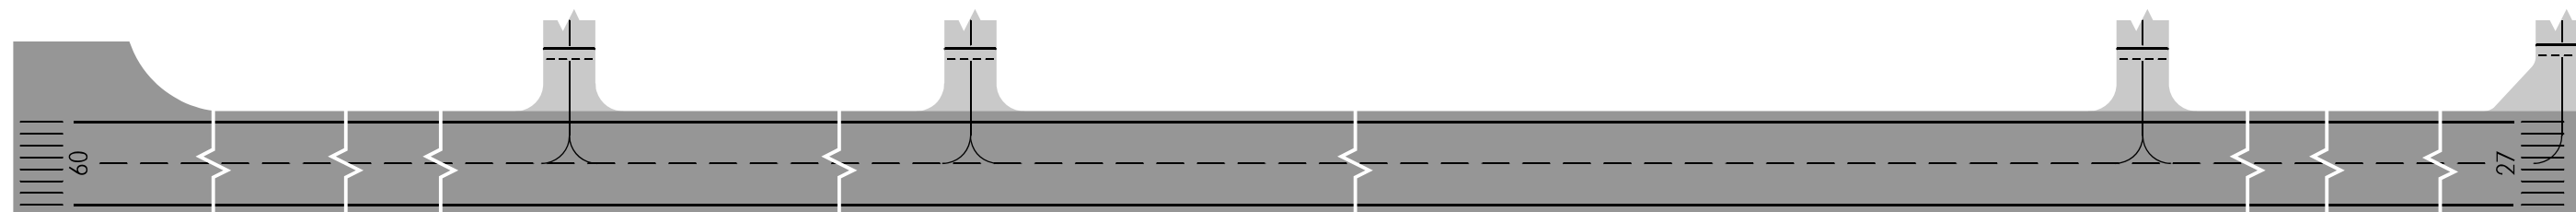

LIGHTING AIDS RWY 09 / 27 AND EXIT TWY

