
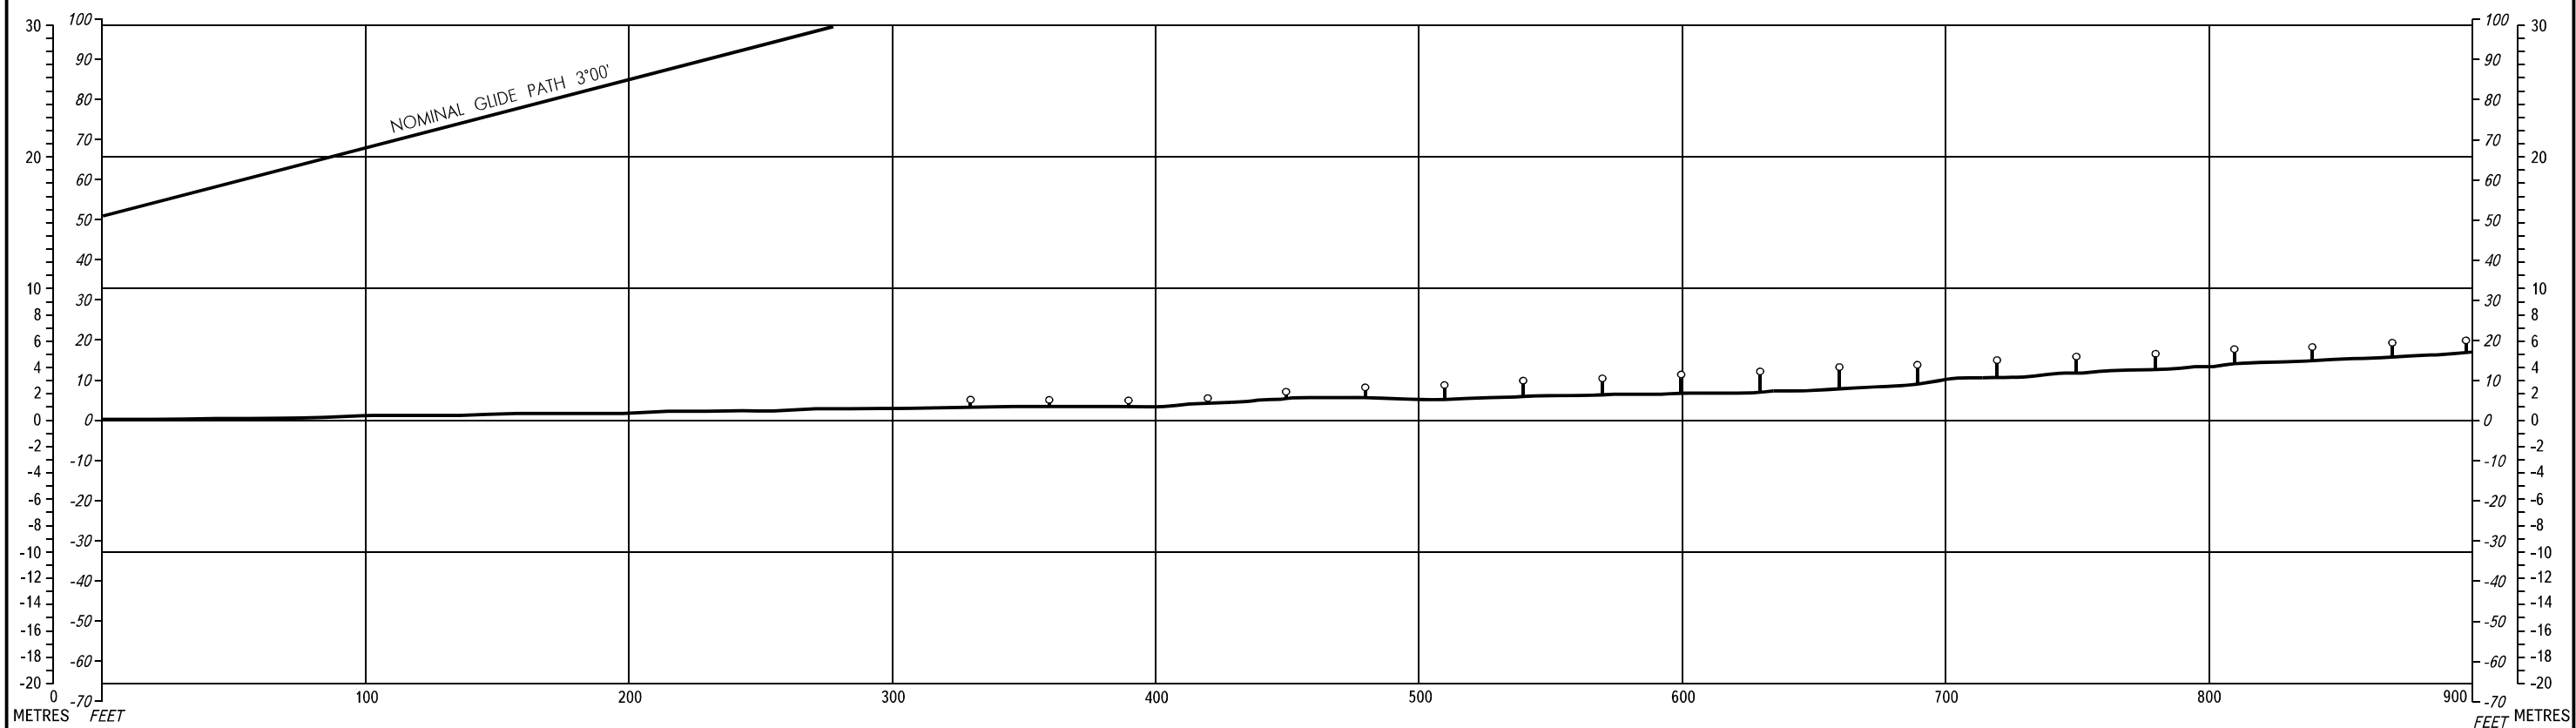


PRECISION APPROACH
TERRAIN CHART - ICAO

YEKATERINBURG, RUSSIA
KOLTSOVO
RWY 26L

DIMENSIONS IN METRES, ELEVATIONS IN FEET AND METRES

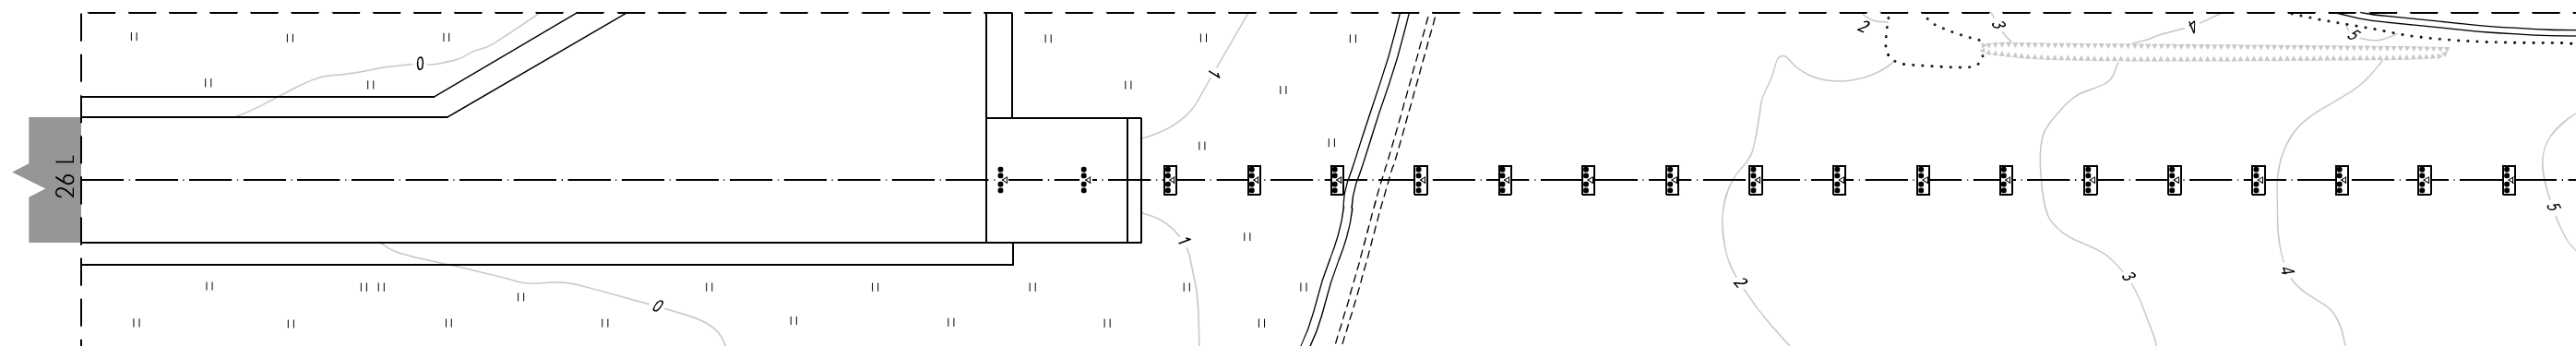

LEGEND	
APPROACH LIGHTS	
TERRAIN PROFILE	
CONTOURS	
ROADS	
DITCH	

HORIZONTAL SCALE 1 : 2 500
VERTICAL SCALE 1 : 500

CONTOURS AND HEIGHTS ARE RELATED TO ELEVATION OF RWY THR