


ARP
55°24'33"N
037°54'27"E

ELEV
592' / 181m

DOMODEDOVO DELIVERY	129.150
APRON	119.000
De-icing	130.600

TOWER	RWY 14R/32L	118.600
TOWER	RWY 14C/32C, RWY 14L/32R	119.700


PZ - 90.11 coordinates

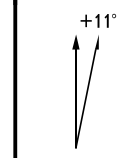

NOTE
Overall width with two strengthened shoulders:
RWY 14L/32R - 75m;
RWY 14C/32C - 60m;
RWY 14R/32L - 75m.

RWY	DIRECTION (TRUE)	THR	BEARING STRENGTH
14L	145.64°	55°25'28"N 037°54'42"E	PCN 94/ R/A/W/T
32R	325.66°	55°23'47"N 037°56'44"E	
14C	145.64°	55°25'01"N 037°54'55"E	PCN 74/ R/C/X/T
32C	325.65°	55°23'58"N 037°56'11"E	
14R	145.60°	55°25'16"N 037°52'20"E	PCN 57/ R/A/W/T
32L	325.63°	55°23'42"N 037°54'12"E	


ELEVATIONS IN FEET AND METRES
DIMENSIONS IN METRES
BEARINGS ARE MAGNETIC

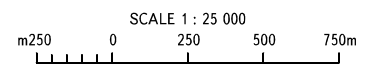


LEGEND
- Construction site

CHANGE: New chart


MARKING AIDS RWY 14C/ 32C AND EXIT TWY

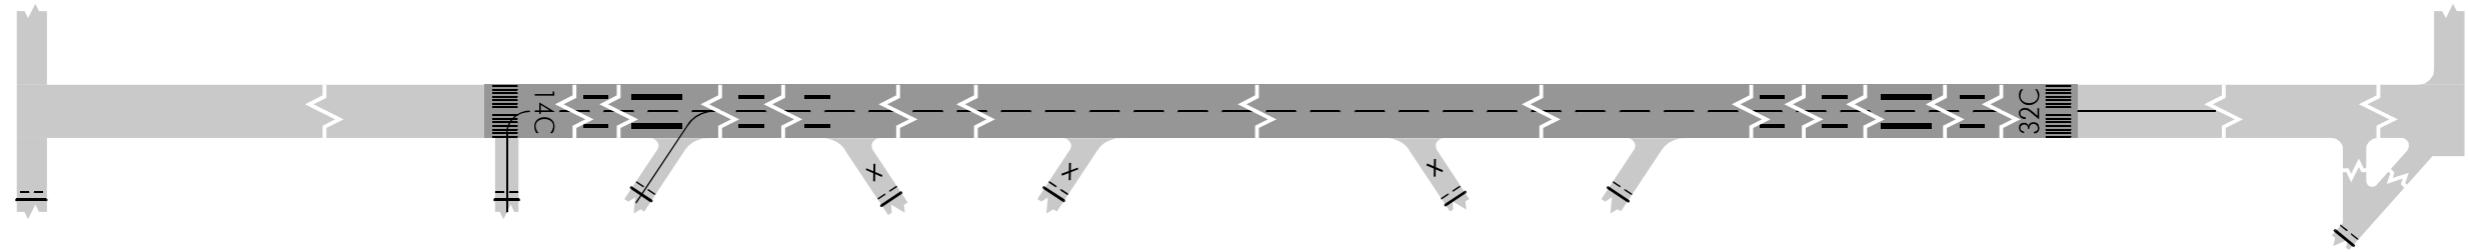


LIGHTING AIDS RWY 14C / 32C AND EXIT TWY

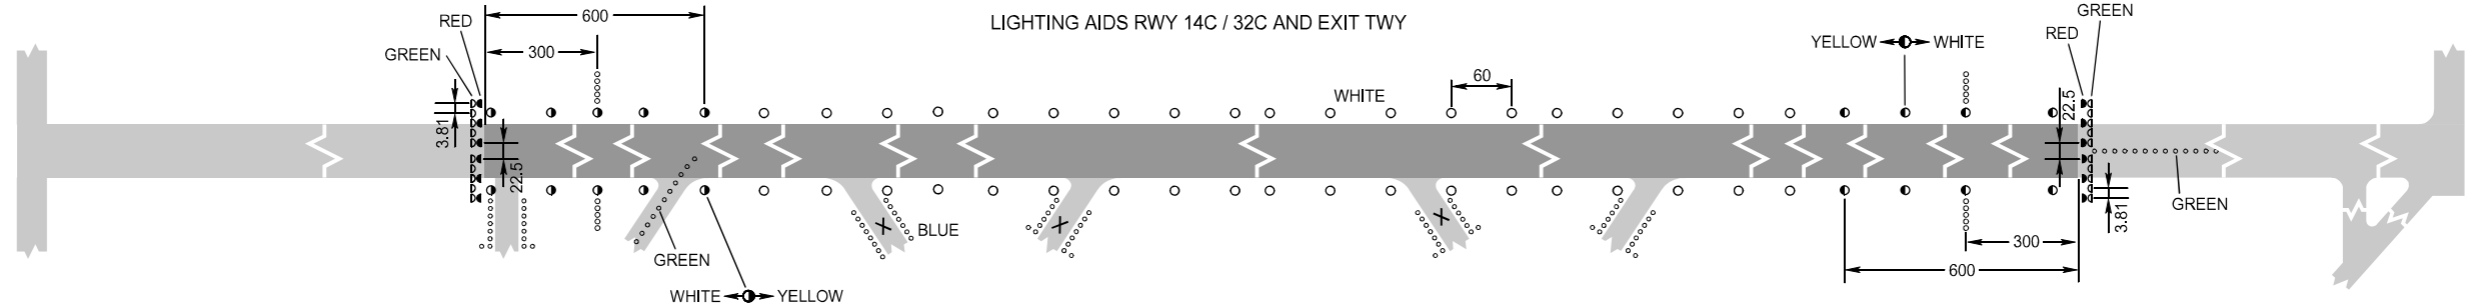


MARKING AIDS RWY 14R / 32L AND EXIT TWY

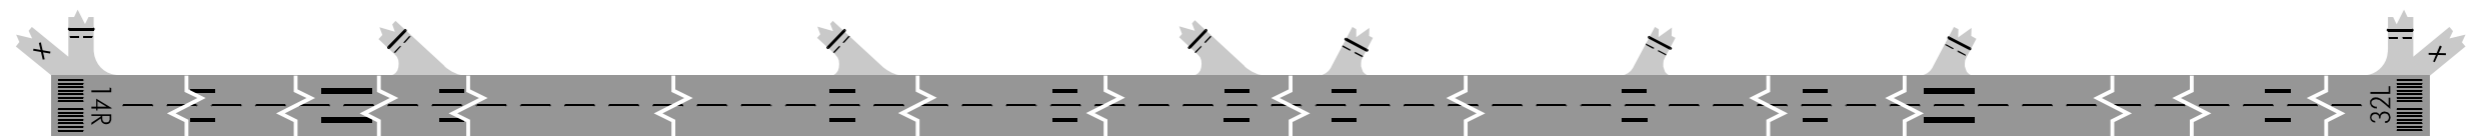



LIGHTING AIDS RWY 14R / 32L AND EXIT TWY

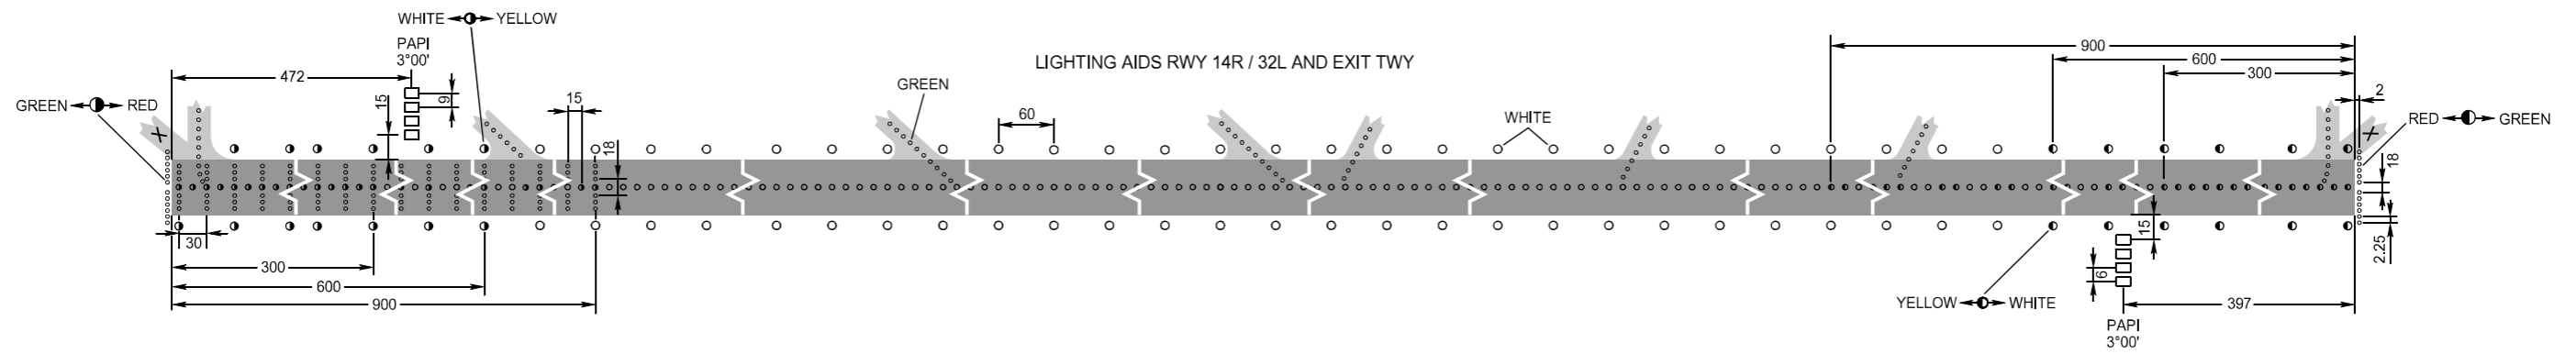

MARKING AIDS RWY 14L / 32R AND EXIT TWY

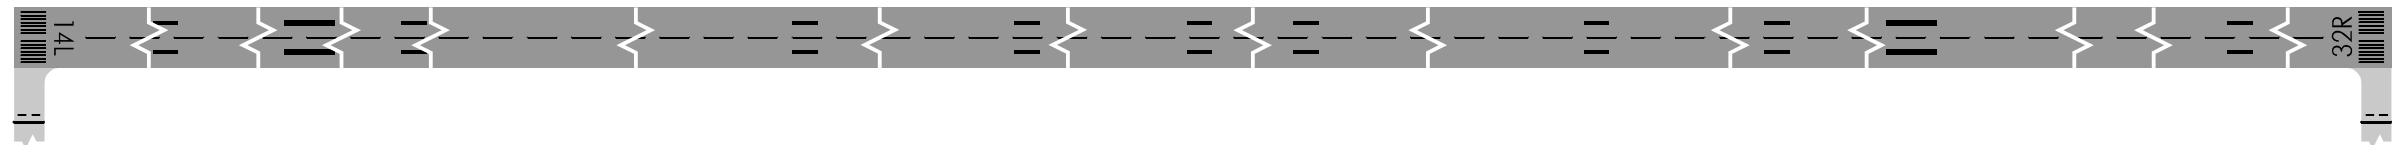

LIGHTING AIDS RWY 14L / 32R AND EXIT TWY

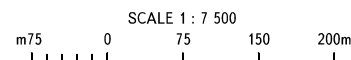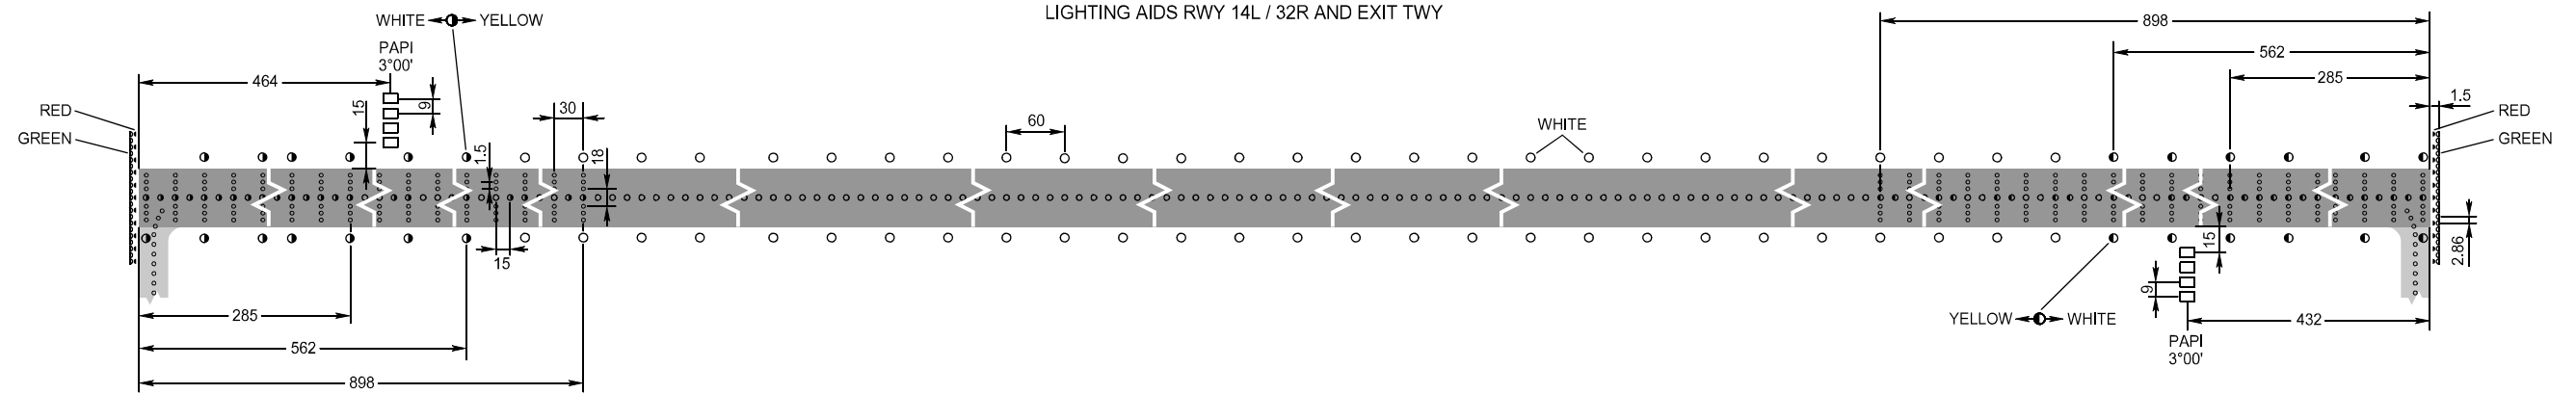

DIMENSIONS IN METRES

CHANGE: New chart