




MARKING AIDS RWY 02 / 20 AND EXIT TWY

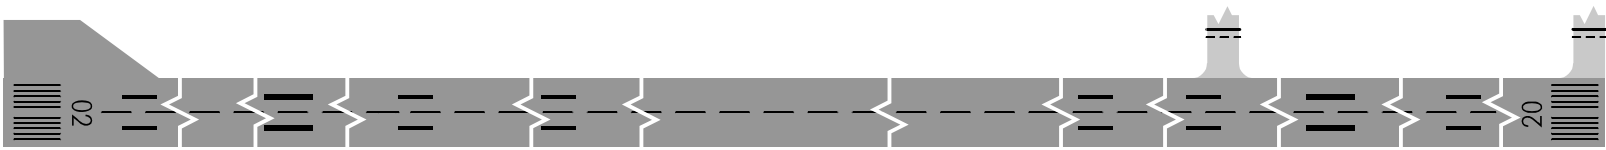

LIGHTING AIDS RWY 02 / 20 AND EXIT TWY

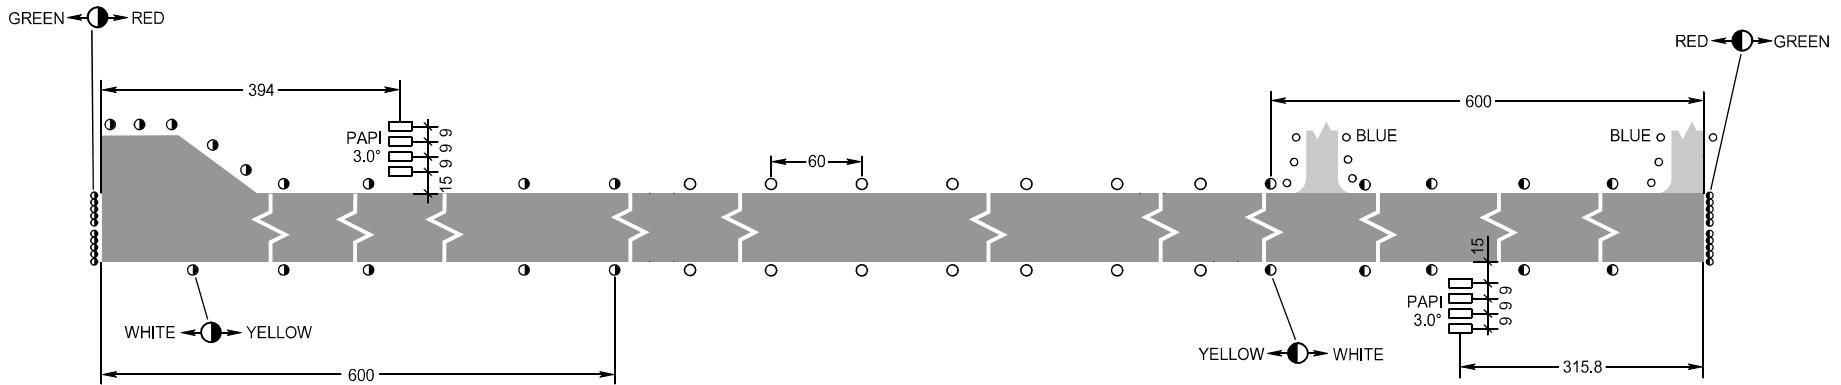

DIMENSIONS IN METRES

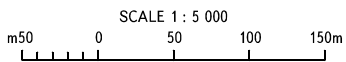

CHANGE: NIL