

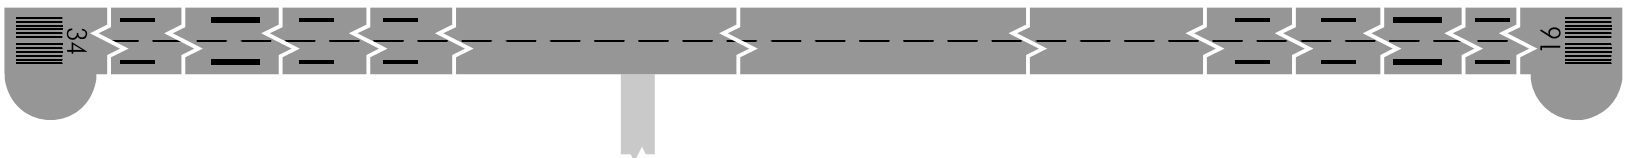


MARKING AIDS RWY 16 / 34 AND EXIT TWY

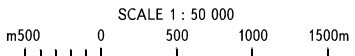

LIGHTING AIDS RWY 16/34 AND EXIT TWY

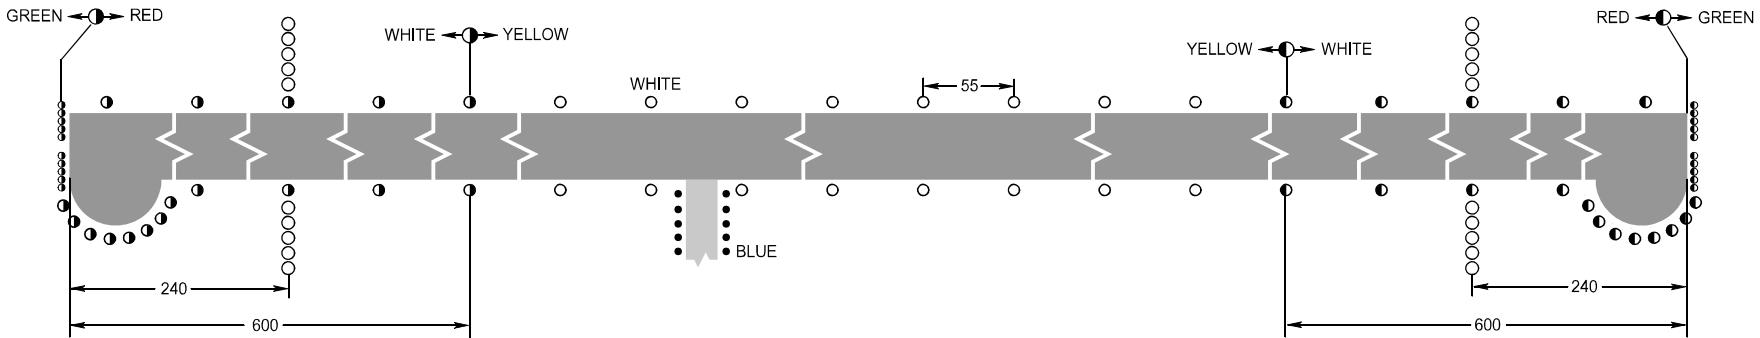

DIMENSIONS IN METRES

CHANGE: NIL