
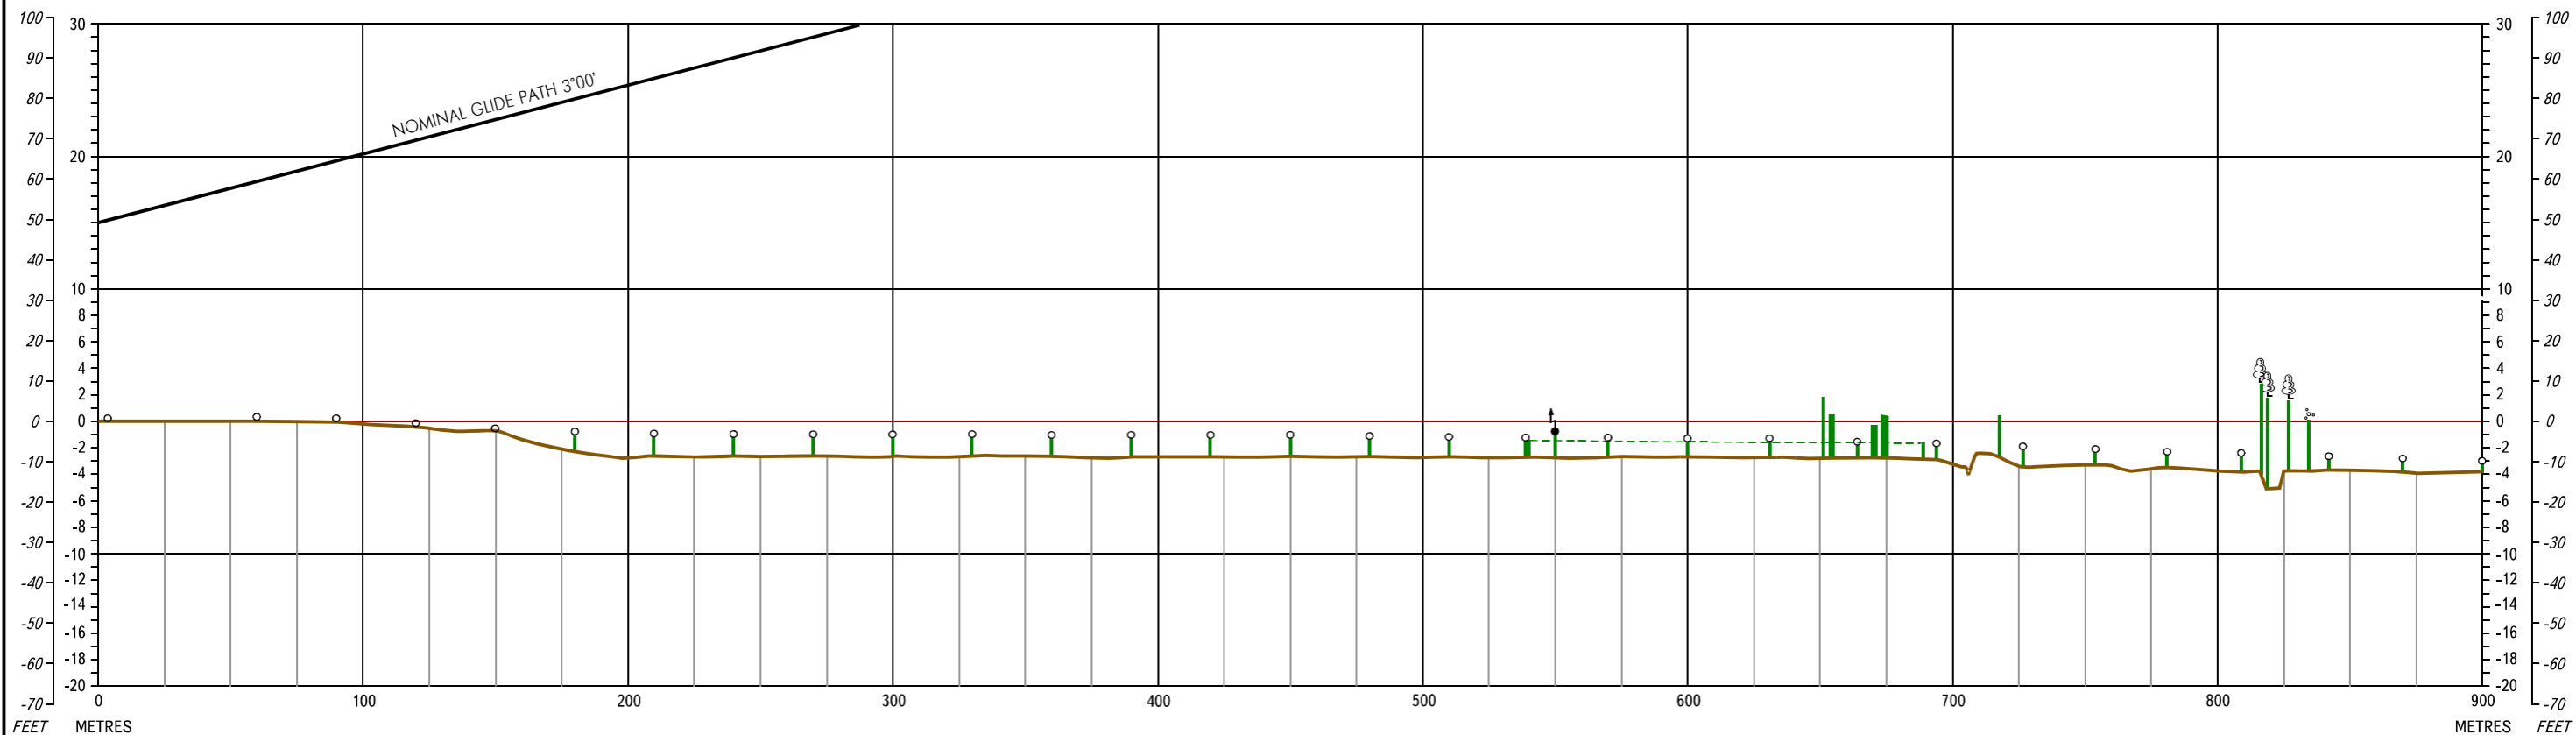


PRECISION APPROACH
TERRAIN CHART - ICAO

DISTANCES AND HEIGHTS IN METRES

KALININGRAD, RUSSIA
KHRABROVO
RWY 24

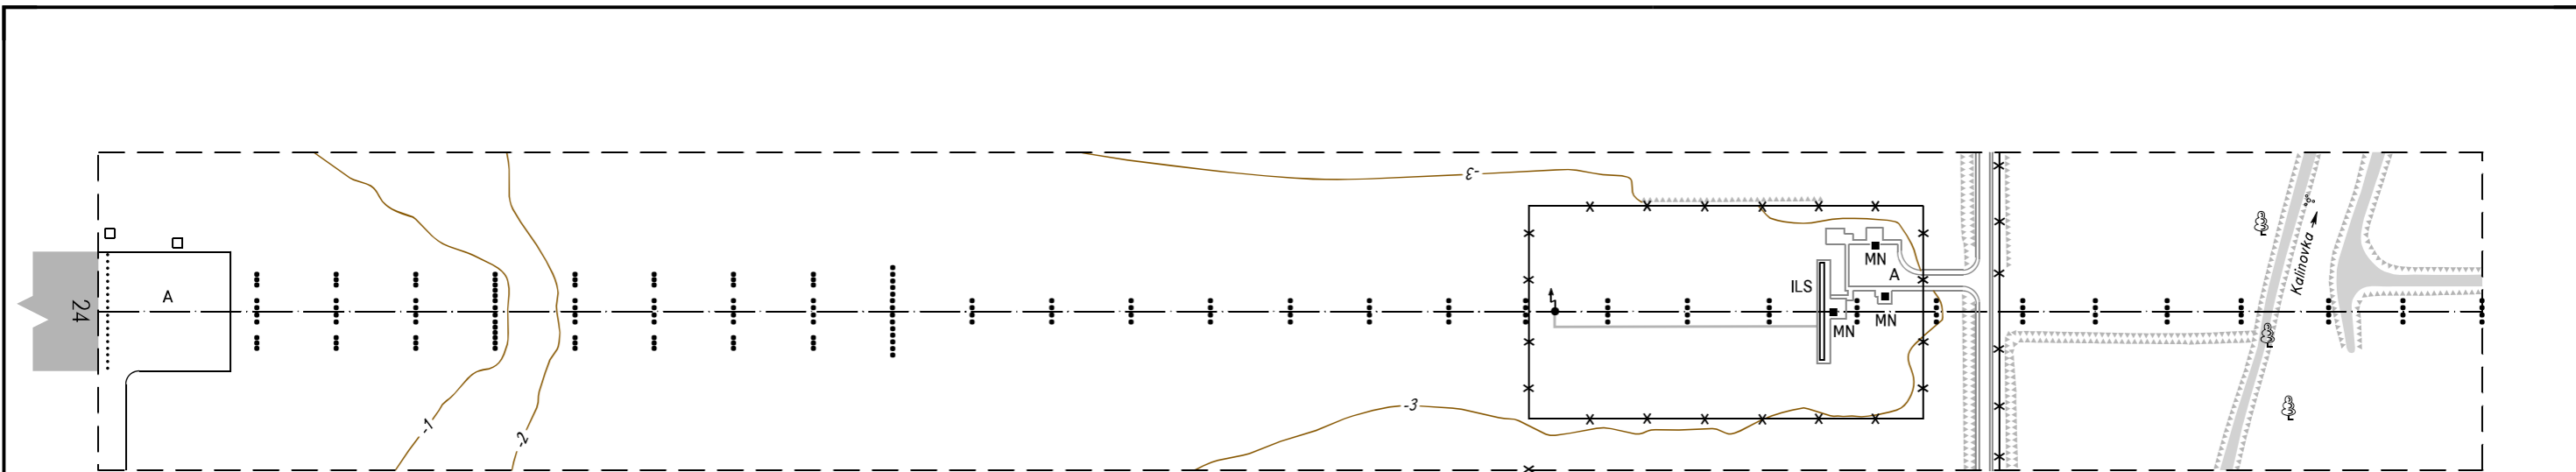

LEGEND

APPROACH LIGHTS		FENCE	
TERRAIN PROFILE		OBSTACLE	
CONTOURS		TREE	
POST		BUSHES	
ANTENNA			
BUILDING			

HORIZONTAL SCALE 1 : 2 500
VERTICAL SCALE 1 : 500

CONTOURS AND HEIGHTS ARE RELATED TO ELEVATION OF RWY THR