


TOWER	127.200
-------	---------

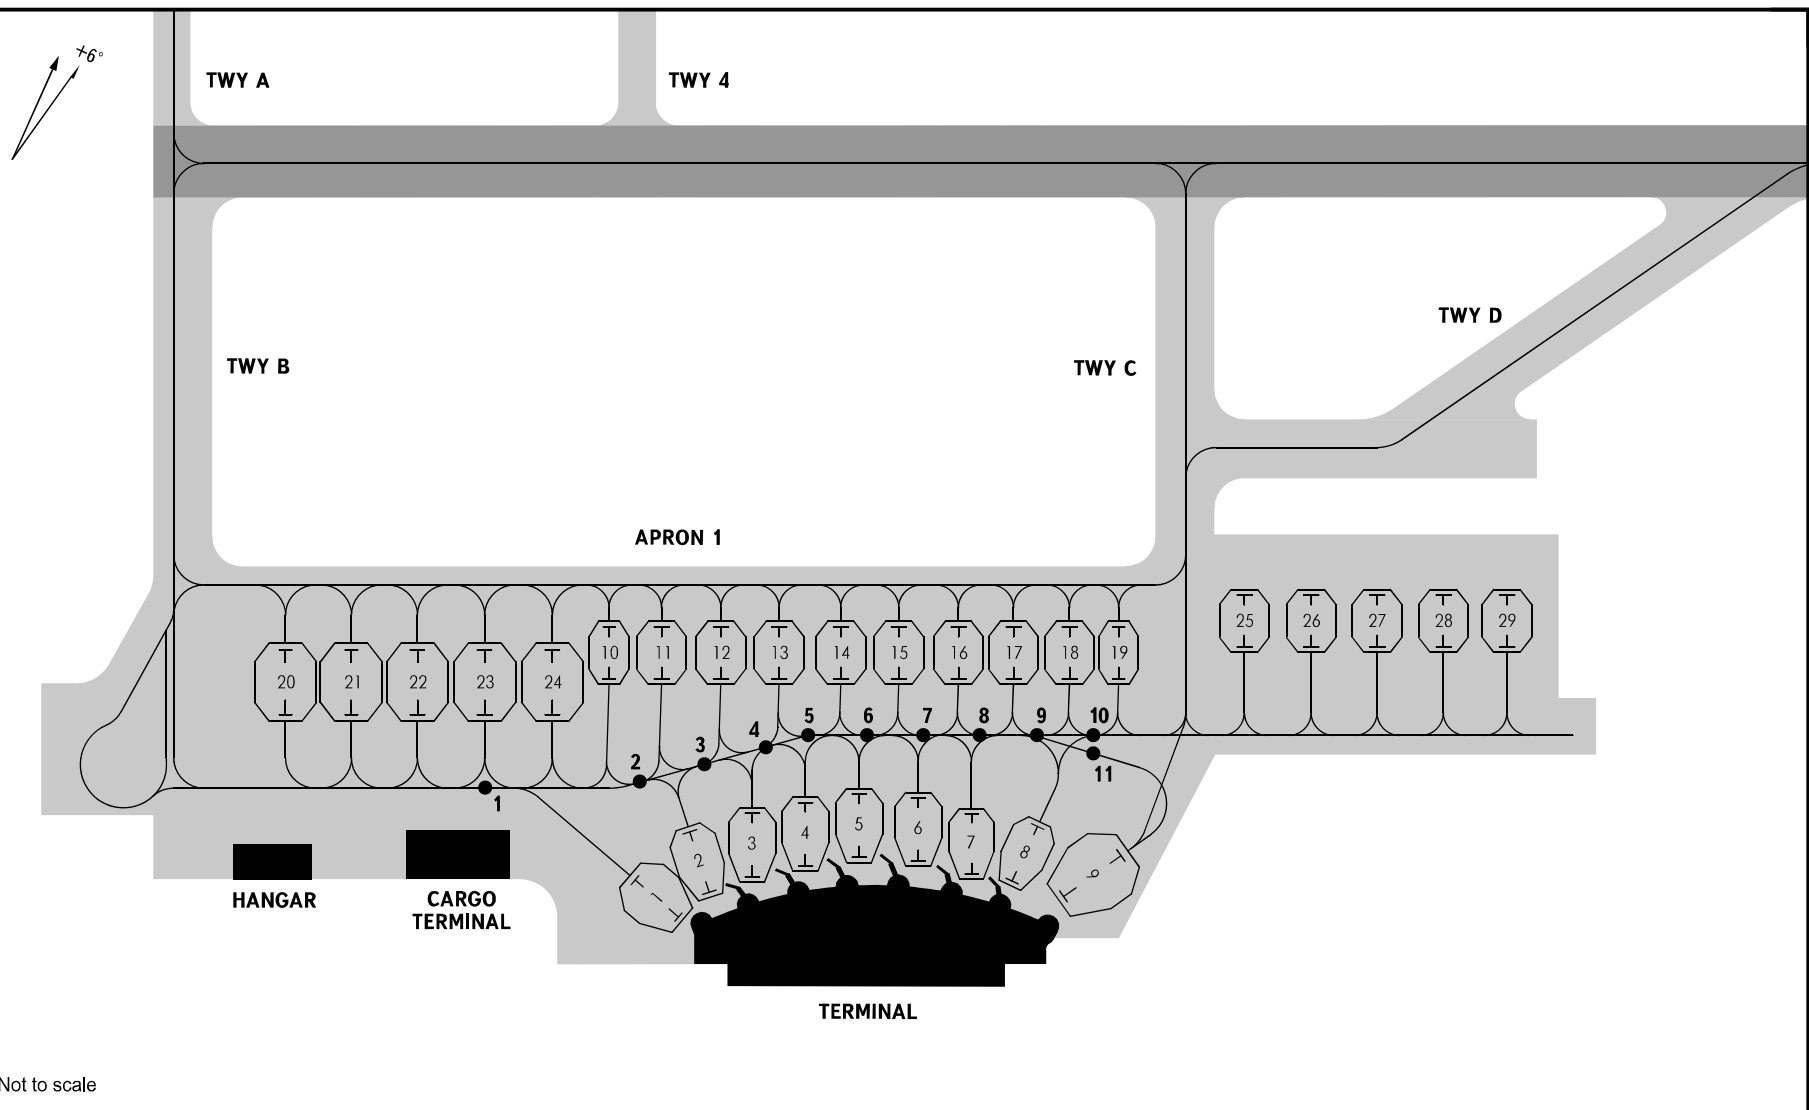

Not to scale

APRON:
 Surface: - Asphalt-Concrete, Cement-Concrete
 Strength: 1-6, 10-16 - PCN 64/R/C/X/T (mixed)
 7-9, 17-19 - PCN 65/R/C/X/T (mixed)
 20-24 - PCN 64/R/B/W/T
 25-29 - PCN 82/F/D/X/T

TAXIWAYS:
 Width: B, C, D - 23m
 Surface: all TWY - Asphalt-Concrete
 Strength: B - PCN 69/R/C/W/T
 C - PCN 77/F/D/X/T
 D - PCN 64/R/B/W/T

NOTE:
 1. Civil ACFT shall use only TWY B, C, D.
 2. Stands 2-7 are equipped with aerobridges.

KALININGRAD, RUSSIA
KHRABROVO

COORDINATES OF STANDS (PZ-90.11 coordinate system)

Stands NR	LATITUDE	LONGITUDE	Direction (True)	Stands NR	LATITUDE	LONGITUDE	Direction (True)
1	2	3	4	1	2	3	4
1	545258.32N	0203500.56E		16	545305.71N	0203508.38E	
2	545258.95N	0203501.62E		17	545306.27N	0203510.55E	
3	545259.66N	0203502.93E		18	545306.83N	0203512.72E	
4	545300.39N	0203504.84E		19	545307.34N	0203514.72E	
5	545301.13N	0203506.76E		20	545257.82N	0203441.41E	
6	545301.72N	0203509.51E		21	545258.57N	0203444.30E	
7	545302.00N	0203511.78E		22	545259.21N	0203446.85E	
8	545302.04N	0203513.51E		23	545259.93N	0203449.61E	
9	545302.38N	0203515.21E		24	545300.61N	0203452.26E	
10	545301.99N	0203454.02E		25	545309.64N	0203520.51E	
11	545302.51N	0203456.06E		26	545310.20N	0203522.64E	
12	545303.21N	0203458.72E		27	545310.75N	0203524.77E	
13	545303.76N	0203500.89E		28	545311.30N	0203526.90E	
14	545304.45N	0203503.55E		29	545311.85N	0203529.03E	
15	545305.02N	0203505.71E					

KALININGRAD, RUSSIA
KHRABROVO**ACFT types:**

An-2
An-12
An-24, An-26
An-74
An-148
Il-18
Il-76
Il-114
Il-96-300
Tu-134
Tu-154
Tu-204, Tu-214
Yak-40
Yak-42
A-319, A-320
A-321
A-330/200
ATR-42, ATR-72
AVRO RJ-85, BAe-146
B737-200/300/400/500
B737-700
B737-800/900, B737-MAX8
B757-200
B767-200/200ER/300/300ER
BE9L
Challenger 300/600/800
Global Express
Bombardier CS300
C340
CRJ-100, CRJ-200
CRJ-900
DHC-8-400
EMB-145, EMB-170, EMB-175
EMB-190
EMB-195
Falcon 10/20/30/50/100/200/900/2000/7X
Fokker 50/70/100
Gulfstream G100/G150/G200/G250/280
Gulfstream G300/350/G400/450
Gulfstream G500/550/650
MD-82
RRJ-95
TOBA
HEL of
all types

STANDS:

1-29
1, 9, 20, 21-24, 25-29
1, 9, 11-18, 20-29
1, 9, 11-18, 20-29
1-18, 20-29
1, 2-8, 9, 20, 21-24
9, 20
1, 9, 11-18, 20-29
9
1-18, 20-29
1, 2-8, 9, 21-24
1, 9, 21-24
1-29
1, 9, 11-18, 20-29
1, 9, 11-18, 20-29
1, 2-9, 20, 21-24, 25-29
9
1-29
1-29
1-18, 20-29
1, 9, 11-18, 20-24
1, 2-8, 9, 20, 21-24
1, 21-24
9
1-29
1-29
1-18, 20-29
1-9, 20-24
1-29
1-29
1-29
1-18, 20-29
1-29
1-18, 20-29
1-9, 11-18, 20-29
1-29
1-18, 20-29
1-29
1-9, 11-18, 20-29
1, 2-9, 20, 21-24
1-29
1-29
1-29