
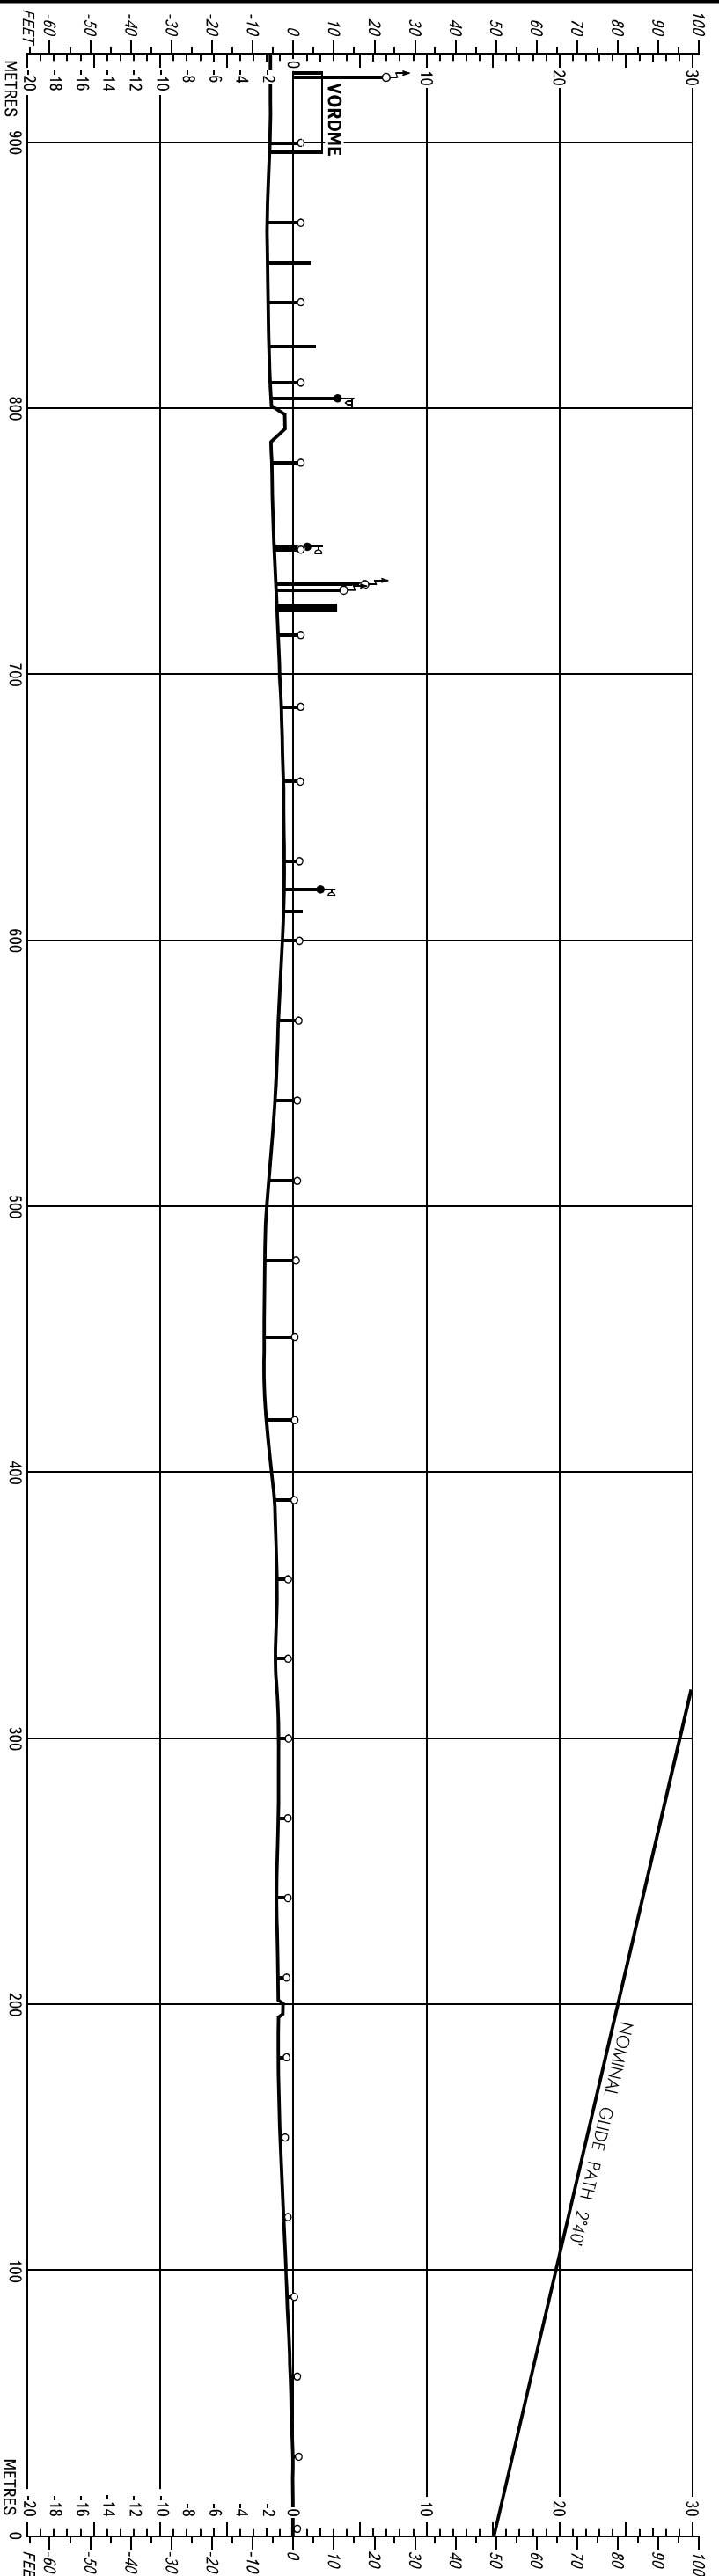


PRECISION APPROACH
TERRAIN CHART - ICAO

DISTANCES IN METRES, ALTITUDES IN FEET

KRASNODAR, RUSSIA
PASHKOVSKIY
RWY 05R

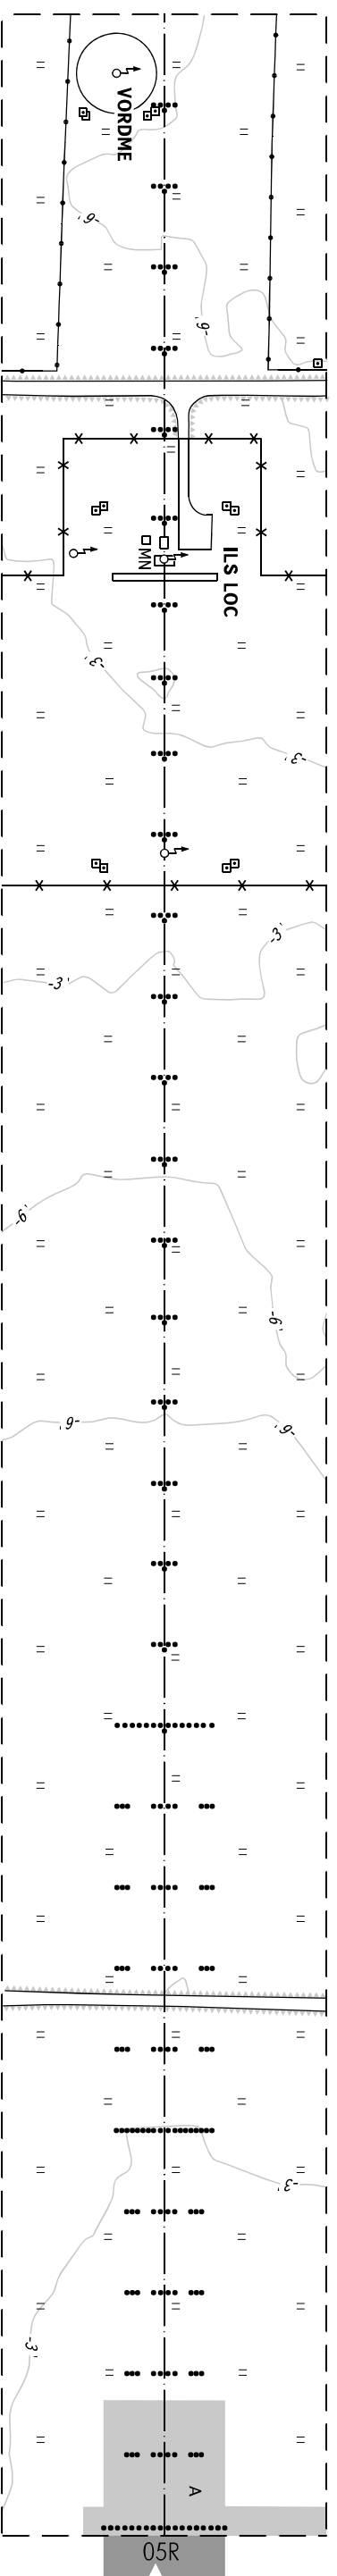

LEGEND

APPROACH LIGHTS	
TERRAIN PROFILE	
CONTOURS	
EARTH ROAD	
ANTENNA	
POST	
LIGHTING POST, SPOTLIGHT	
BUILDING	
FENCE	
COMMUNICATION LINE	

HORIZONTAL SCALE 1 : 2 500
VERTICAL SCALE 1 : 500

CONTOURS AND ALTITUDES ARE RELATED TO ELEVATION OF RWY THR