
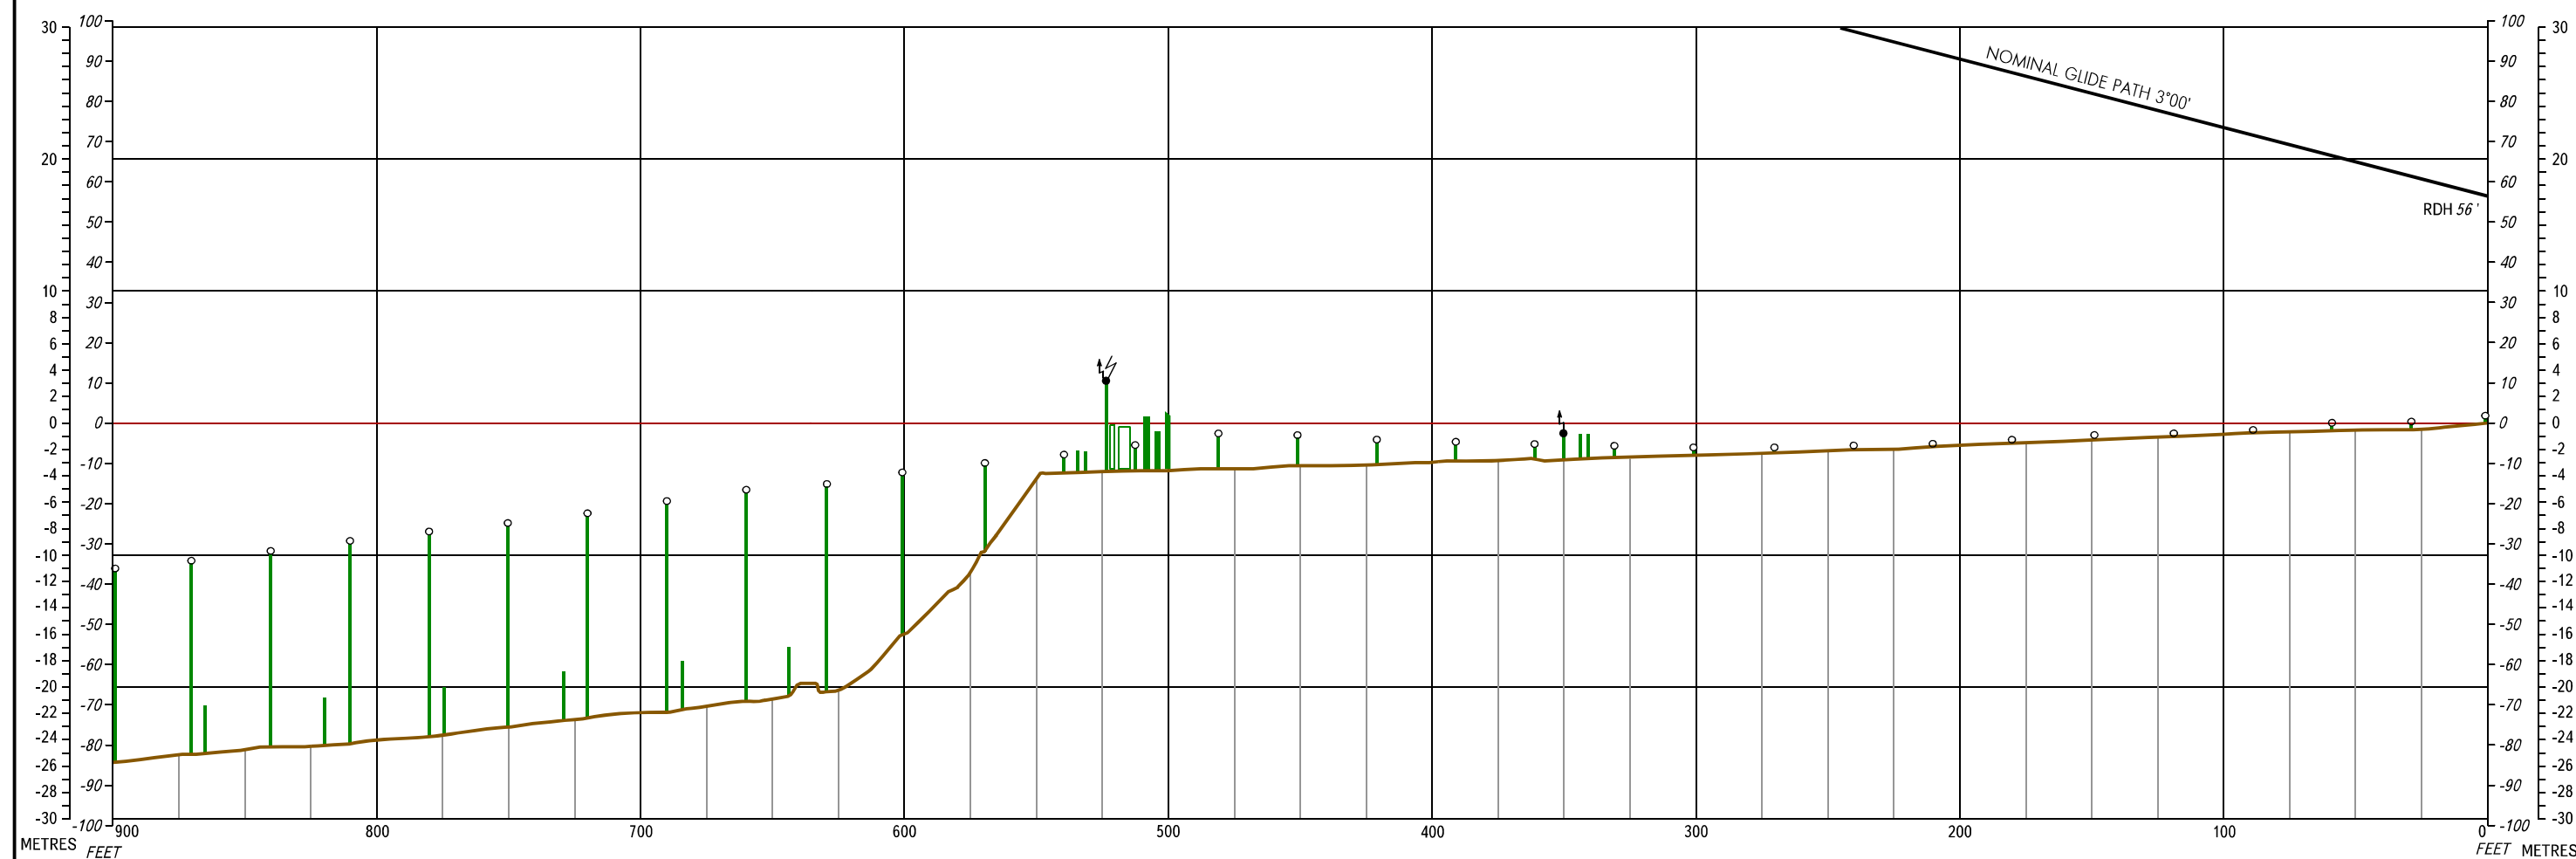


PRECISION APPROACH  
TERRAIN CHART - ICAO

ROSTOV-NA-DONU, RUSSIA  
PLATOV  
RWY 05

DIMENSIONS IN METRES, ELEVATIONS IN FEET

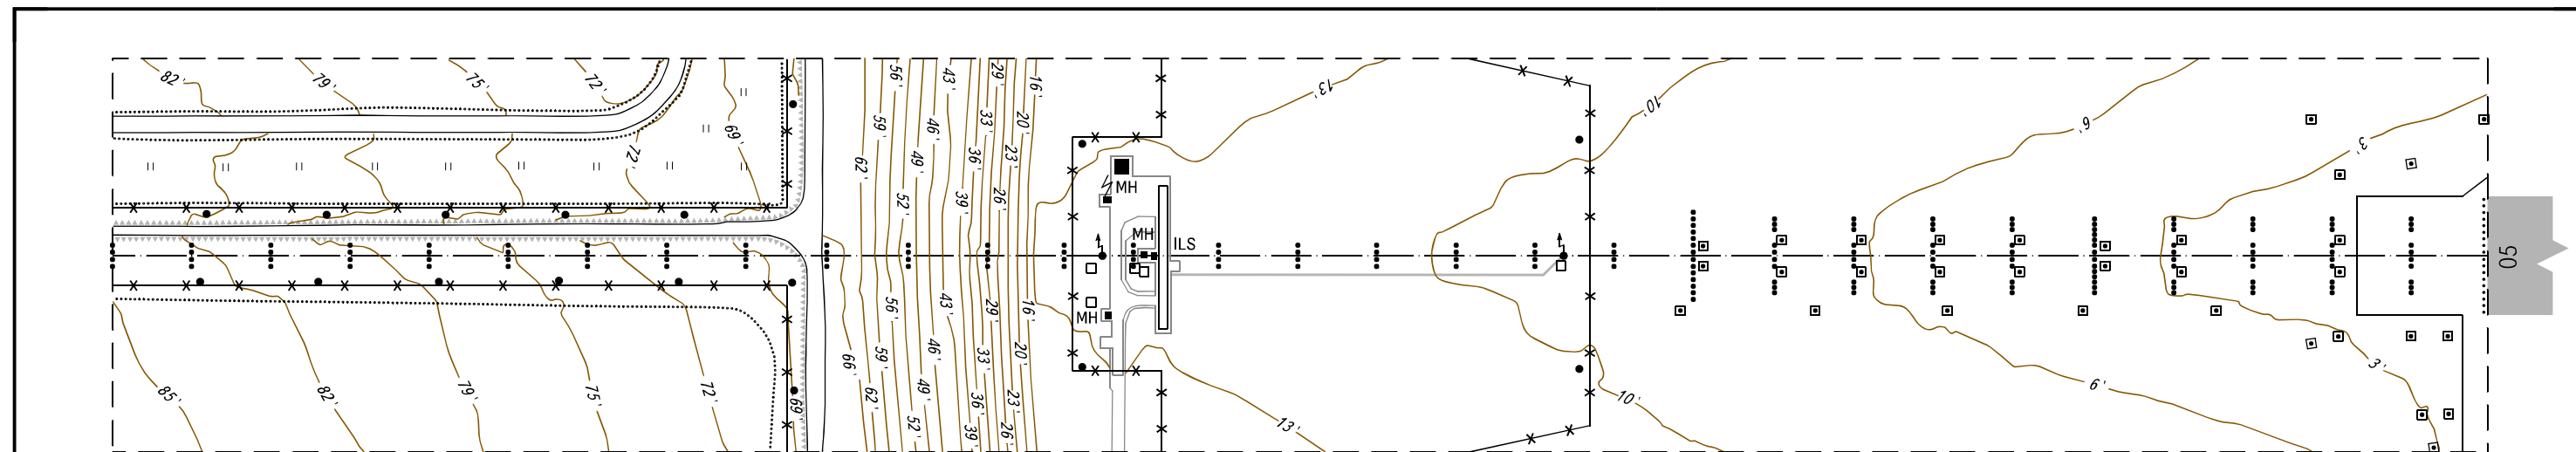

LEGEND			
APPROACH LIGHTS		ANTENNA	
TERRAIN PROFILE		LIGHTING ROD	
CONTOURS		BUILDING	
ROADS		FENCE	
POST		UNDERWOOD	

HORIZONTAL SCALE 1 : 2 500  
VERTICAL SCALE 1 : 500

CONTOURS AND ALT ARE RELATED TO ELEVATION OF RWY THR