
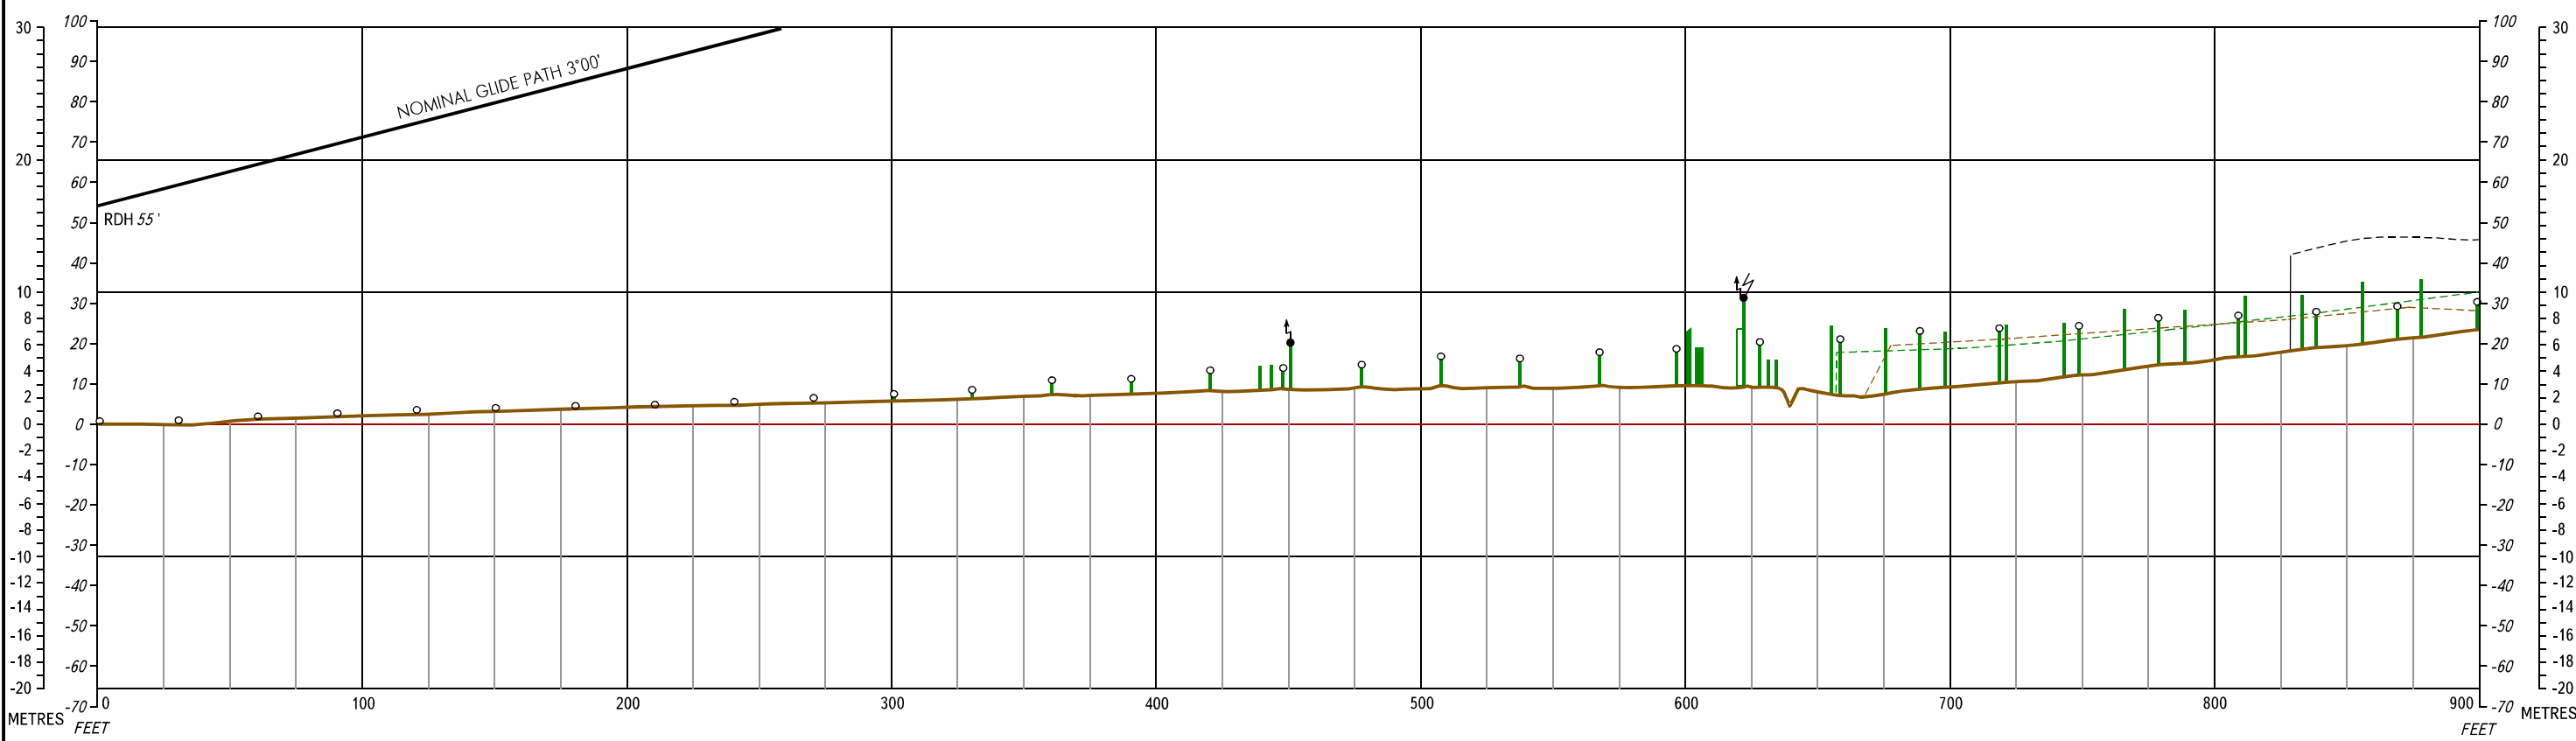


PRECISION APPROACH  
TERRAIN CHART - ICAO

DIMENSIONS IN METRES, ELEVATIONS IN FEET

ROSTOV-NA-DONU, RUSSIA

PLATOV  
RWY 23

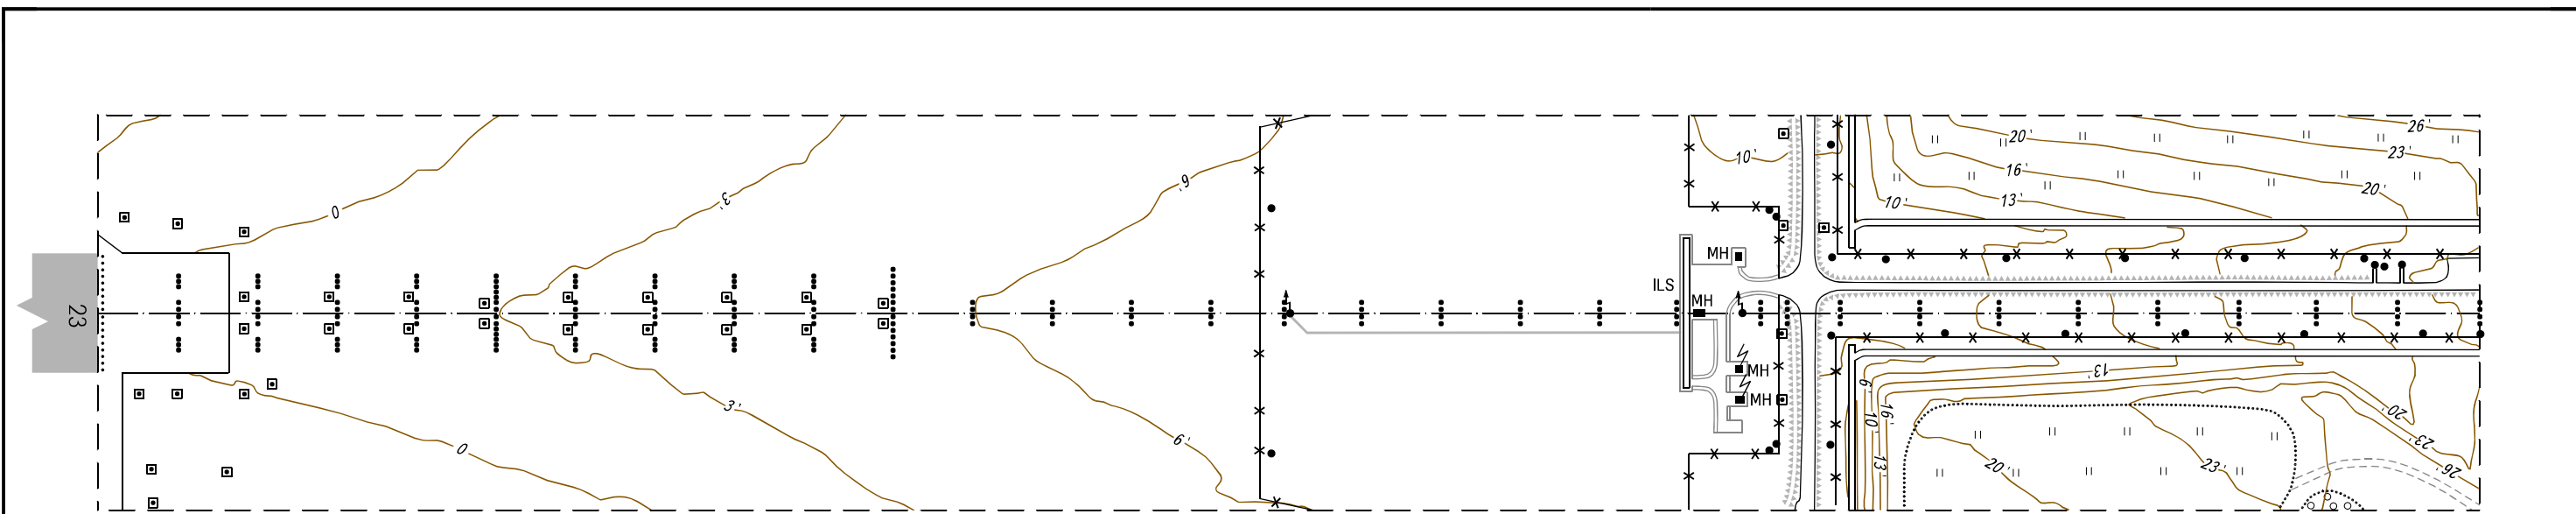

LEGEND			
APPROACH LIGHTS		LIGHTING ROD	
TERRAIN PROFILE		BUILDING	
CONTOURS		FENCE	
ROADS		UNDERWOOD	
POST		MOVING OBSTACLE	
ANTENNA			

HORIZONTAL SCALE 1 : 2 500  
VERTICAL SCALE 1 : 500

CONTOURS AND ALT ARE RELATED TO ELEVATION OF RWY THR