


ARP  
48°46'49"N  
044°20'08"E

ELEV  
476'


TOWER  
GROUND  
128.000  
119.000

PZ - 90.02 coordinates

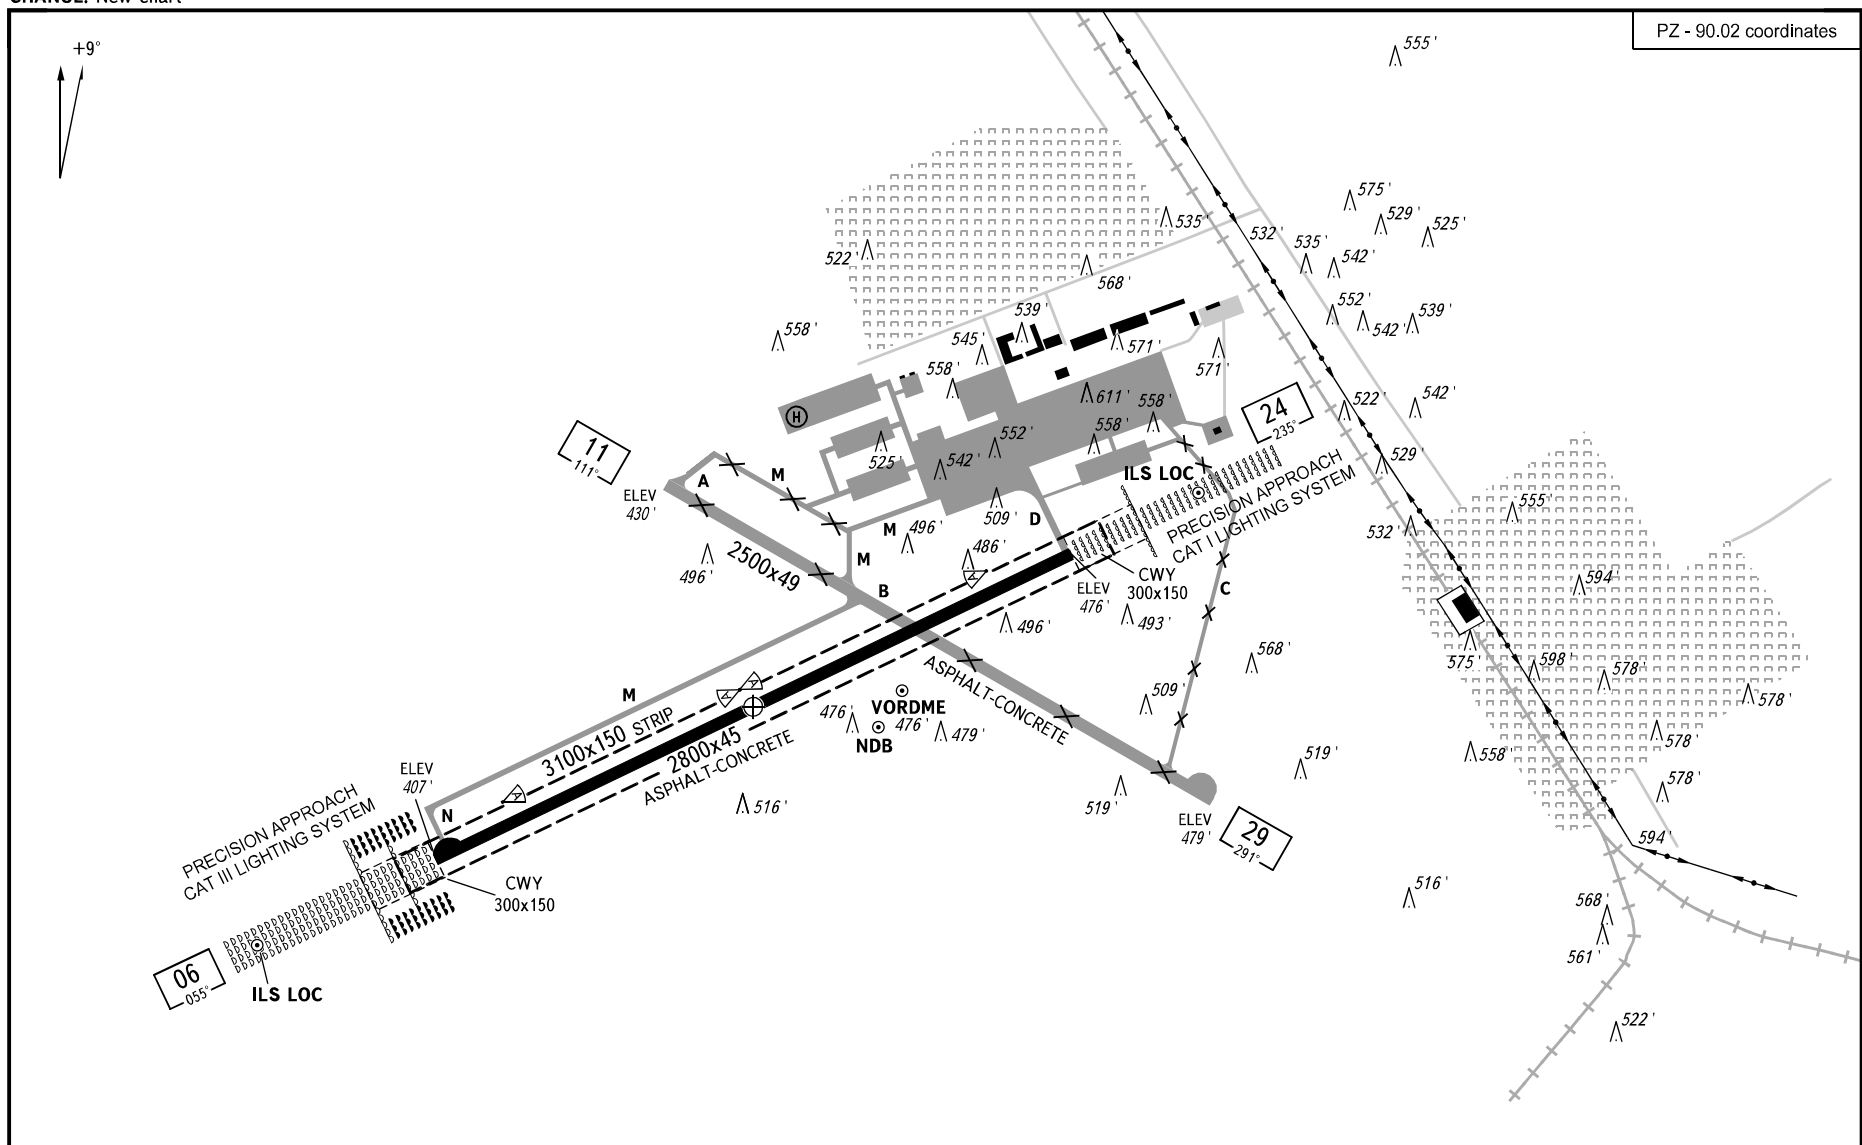


RWY	DIRECTION (TRUE)	THR	BEARING STRENGTH
06	064.32°	48°46'29"N 044°19'07"E	PCN 58 /R/B/X/T
24	244.35°	48°47'09"N 044°21'10"E	



ELEVATIONS IN FEET  
DIMENSIONS IN METRES  
BEARINGS ARE MAGNETIC

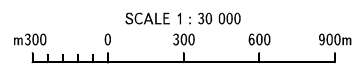

MARKING AIDS RWY 06 / 24 AND EXIT TWY

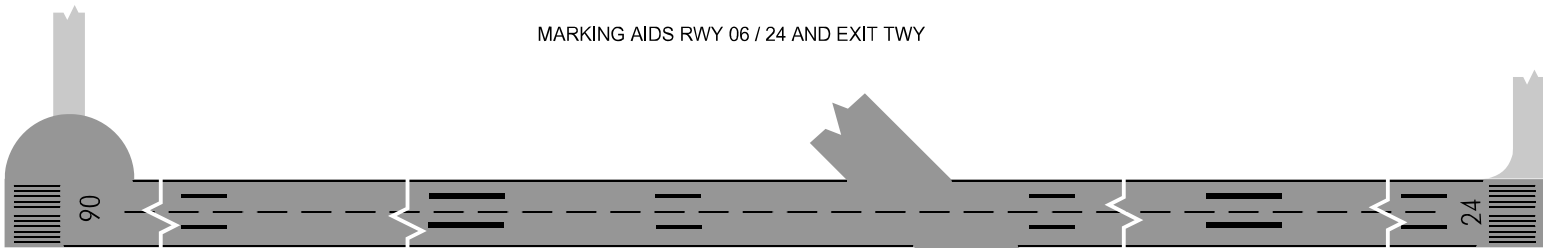

LIGHTING AIDS RWY 06 / 24 AND EXIT TWY

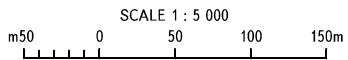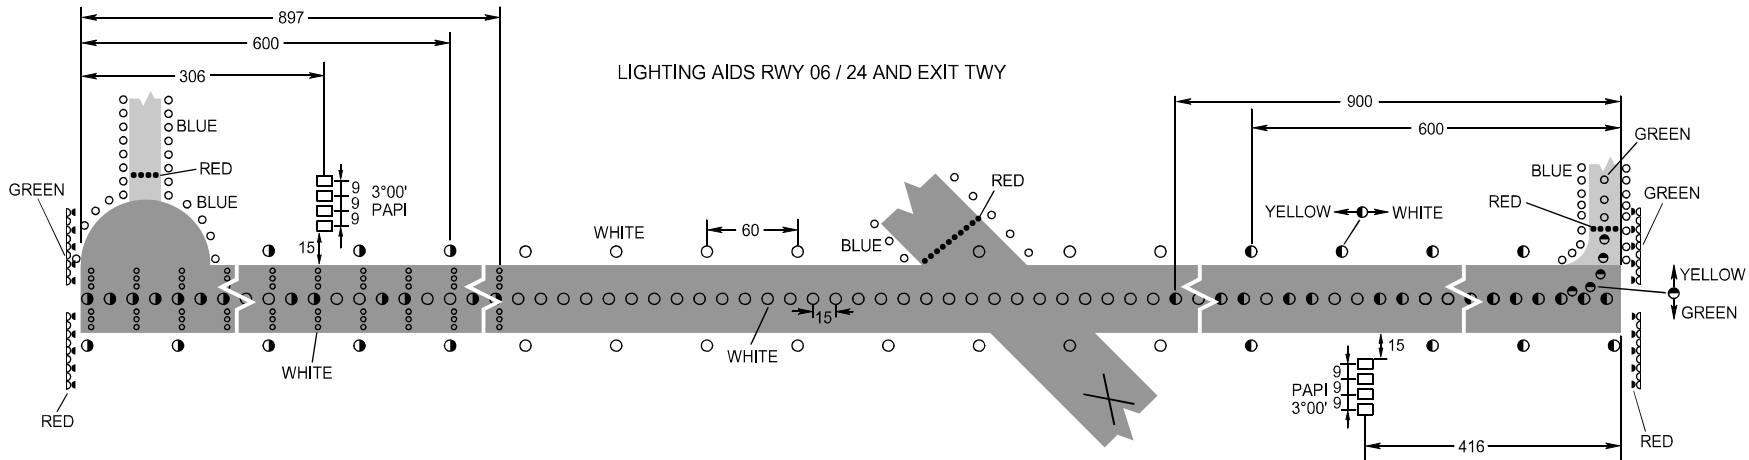

DIMENSIONS IN METRES

CHANGE: New chart