


AERODROME  
CHART - ICAO



BRYANSK, RUSSIA

BRYANSK

MARKING AIDS RWY 16 / 34 AND EXIT TWY

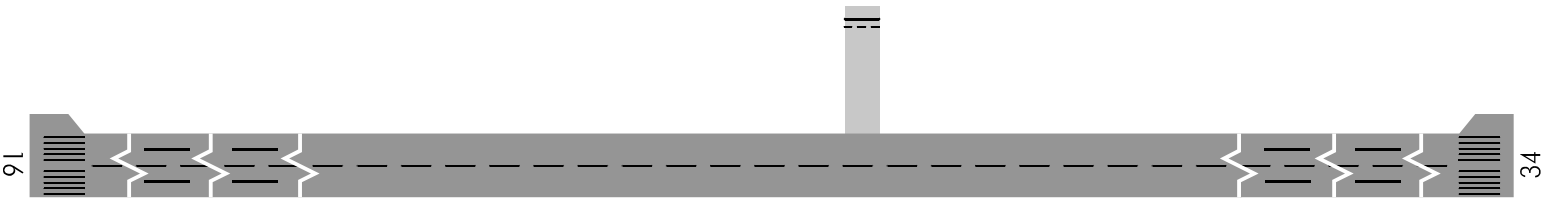

LIGHTING AIDS RWY 16 / 34 AND EXIT TWY

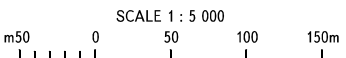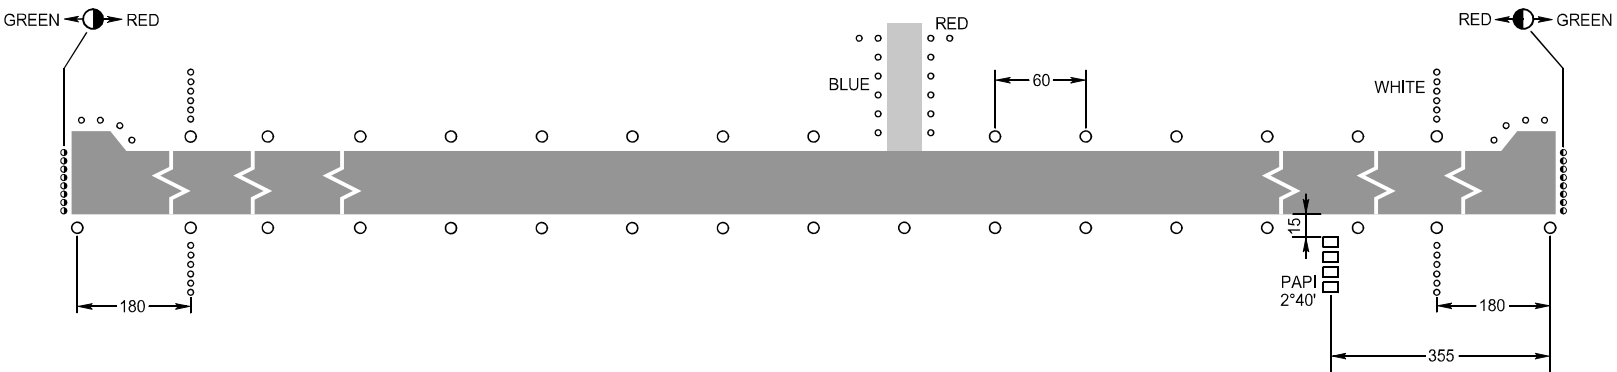

ELEVATIONS AND  
DIMENSIONS IN METRES  
BEARINGS ARE MAGNETIC

CHANGE: NIL