
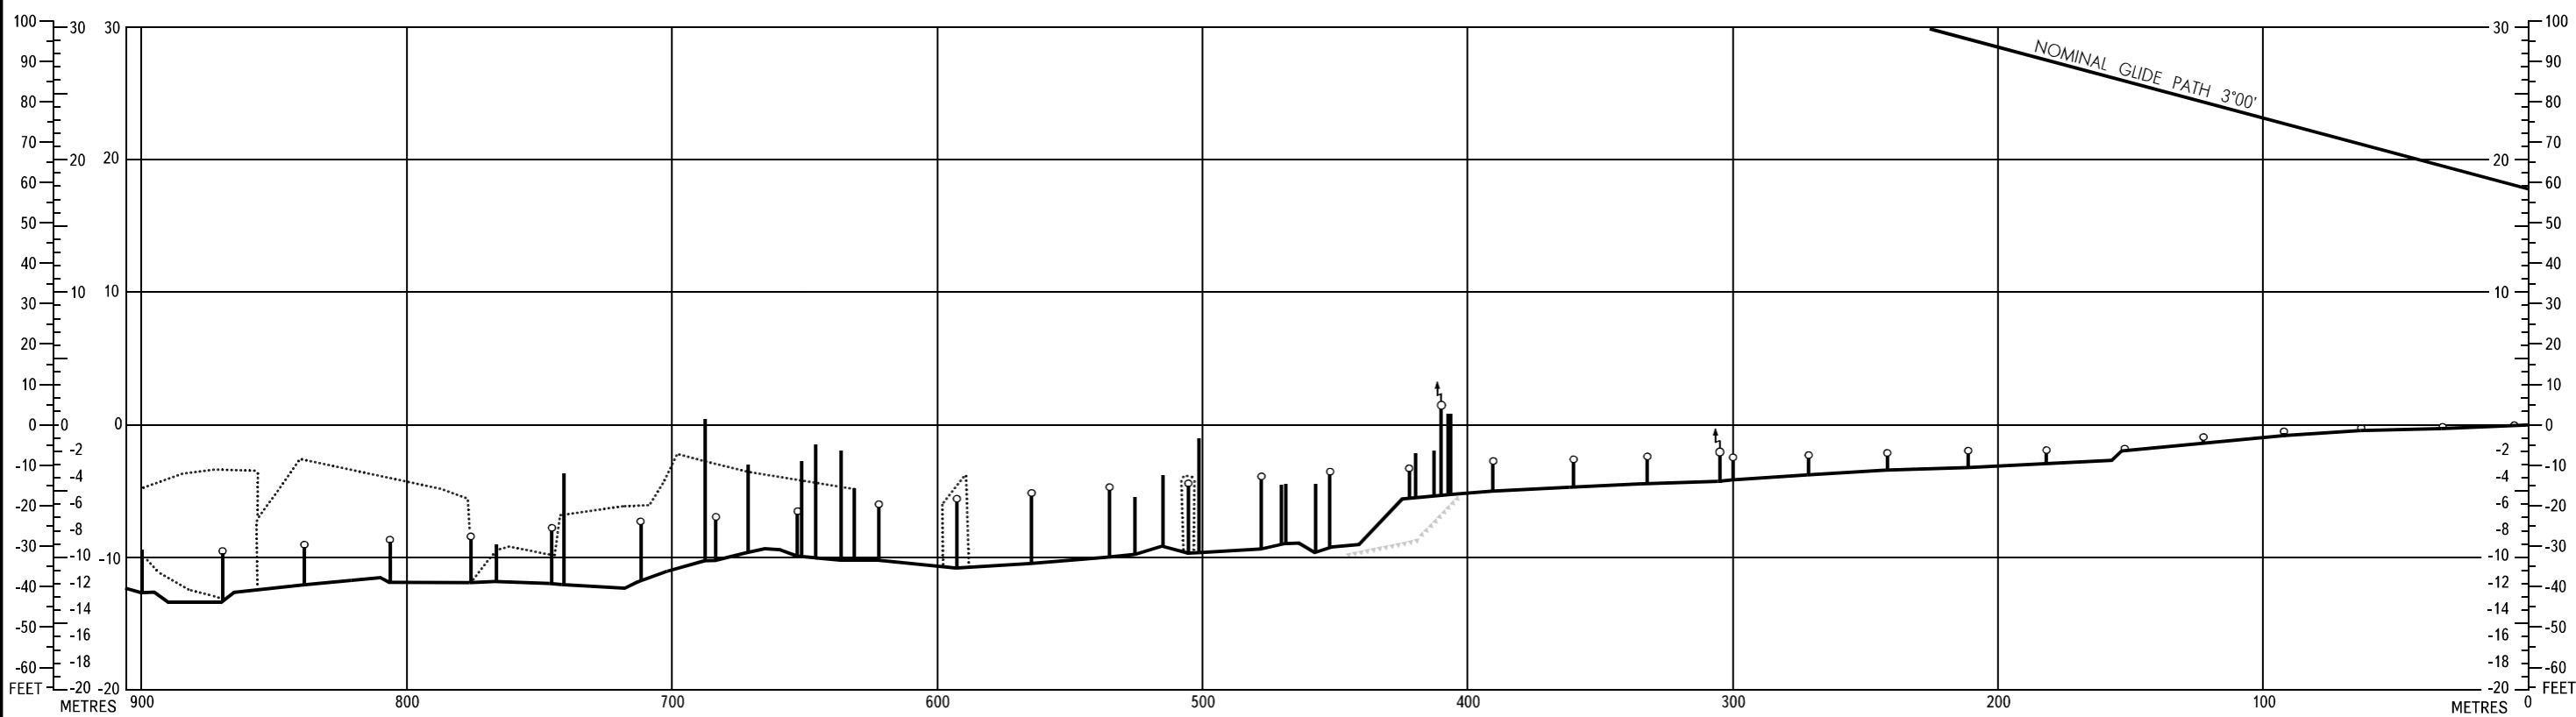


PRECISION APPROACH
TERRAIN CHART - ICAO

DISTANCES AND HEIGHTS IN METRES

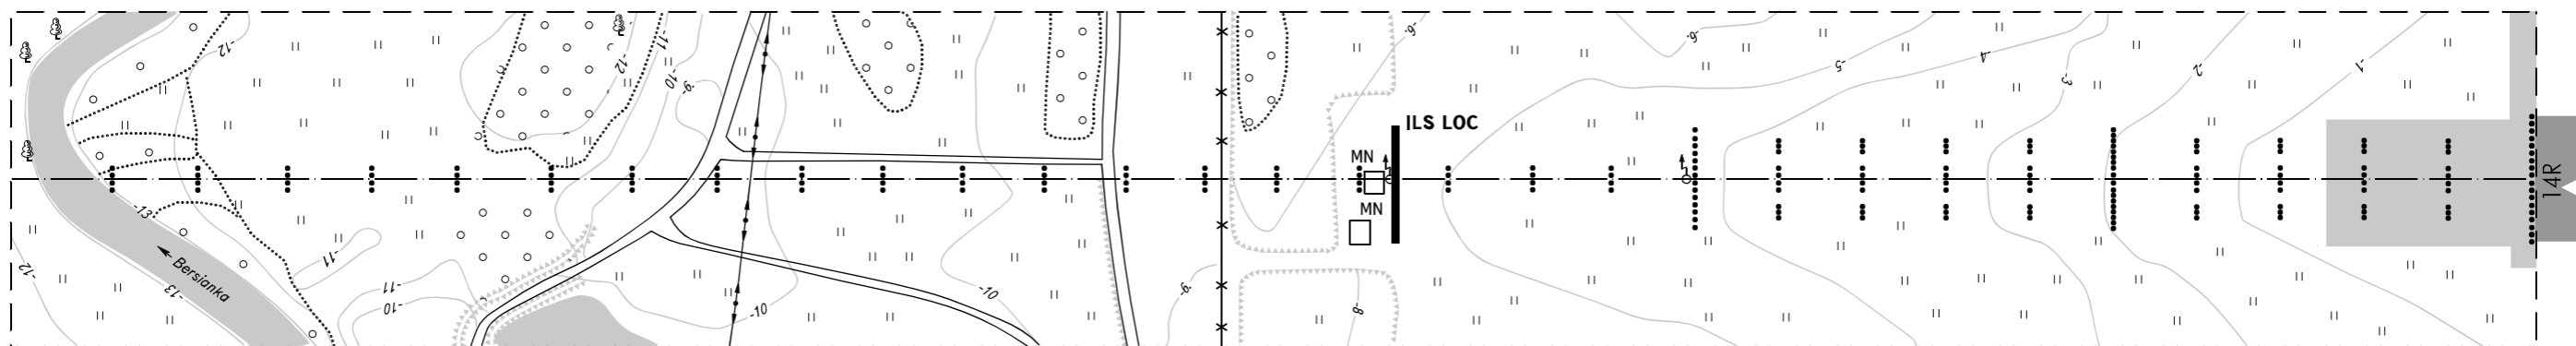

LEGEND	
APPROACH LIGHTS	⋮ ○
TERRAIN PROFILE	—
CONTOURS	~
ROADS	==
ANTENNA	⊙
BUILDING	□ MN
FENCE	-x-x-
COMMUNICATION LINE	—o—o—
POST	⊠
UNDERWOOD	⋯

HORIZONTAL SCALE 1 : 2 500
VERTICAL SCALE 1 : 500

CONTOURS AND HEIGHTS ARE RELATED TO ELEVATION OF RWY THR