
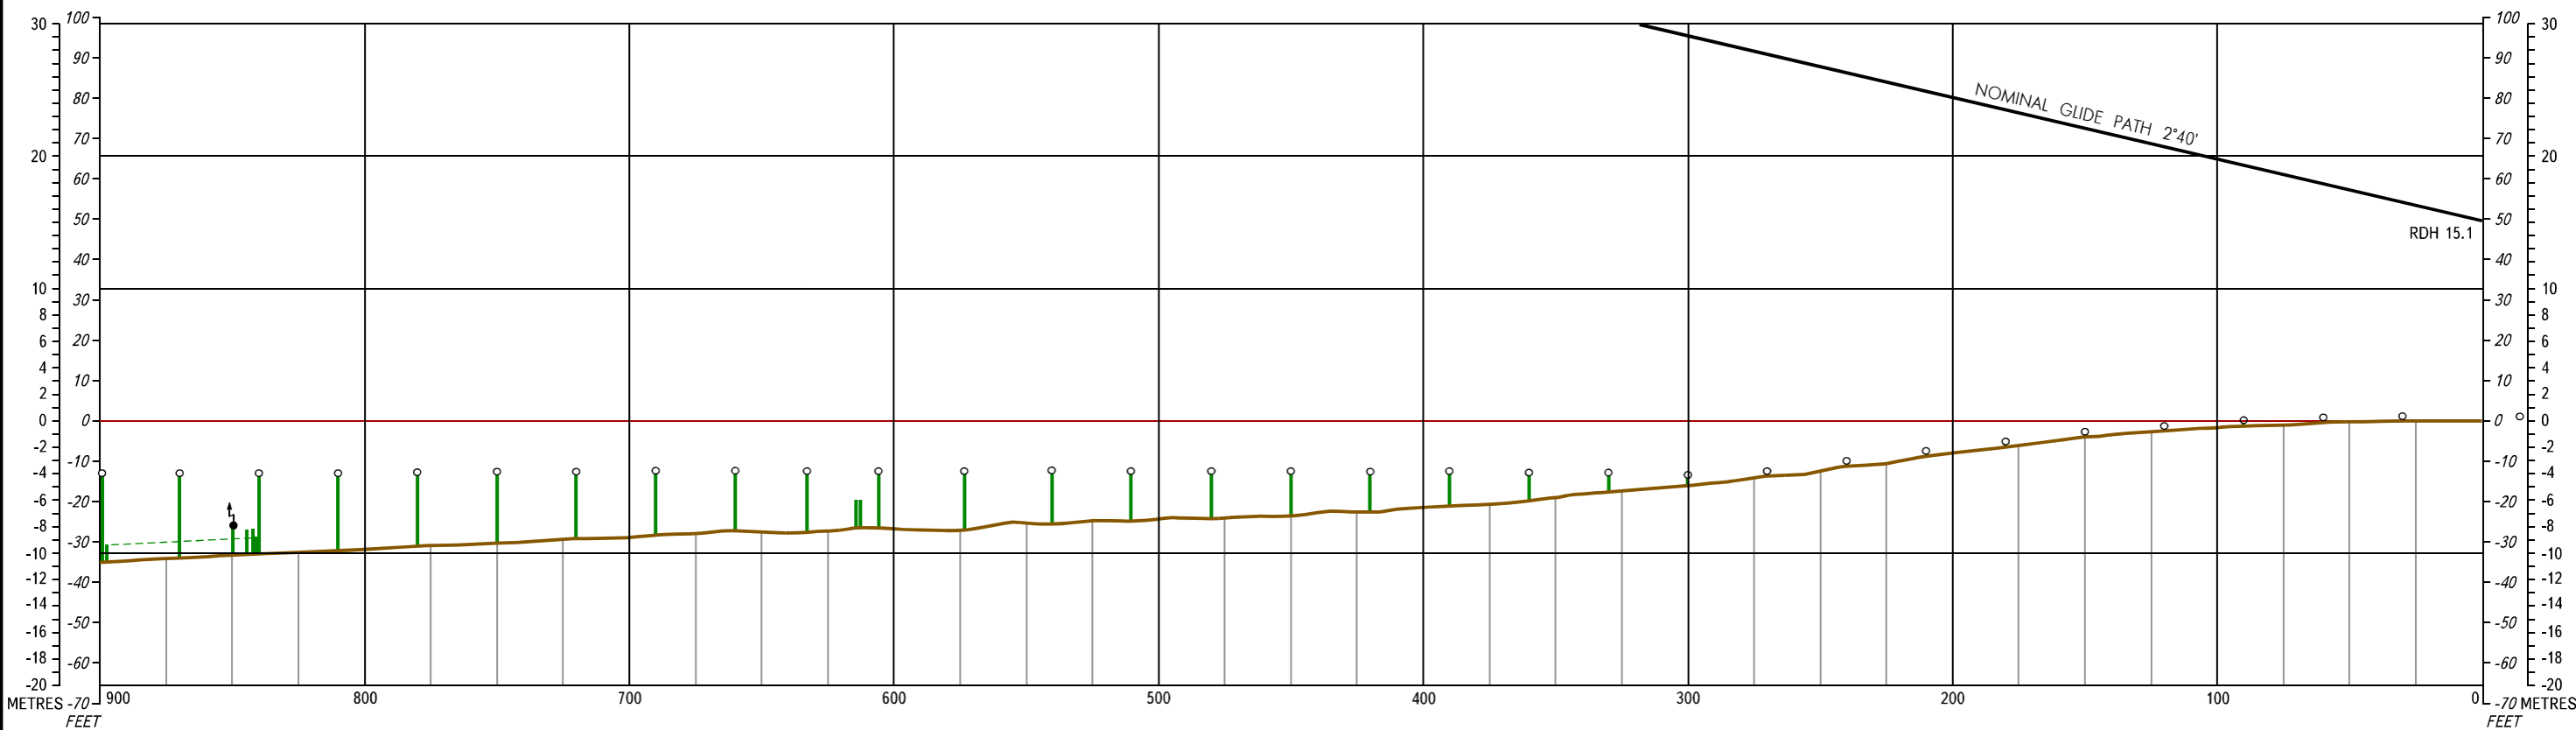


PRECISION APPROACH
TERRAIN CHART - ICAO

DIMENSIONS IN METRES, ELEVATIONS IN FEET

SAMARA, RUSSIA
KURUMOCH
RWY 15

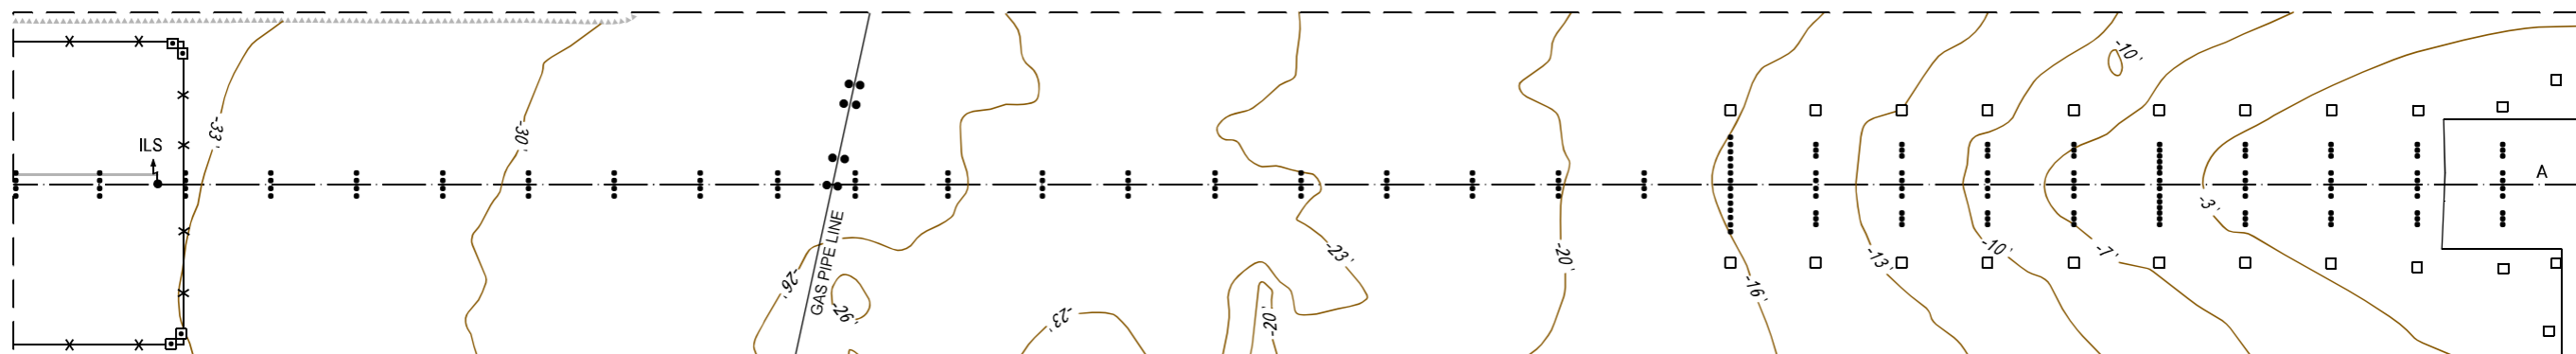

LEGEND	
APPROACH LIGHTS	⋮
TERRAIN PROFILE	—
CONTOURS	~
POST	□ □ ●
ANTENNA	↑
FENCE	-x-x-

HORIZONTAL SCALE 1 : 2 500
VERTICAL SCALE 1 : 500