
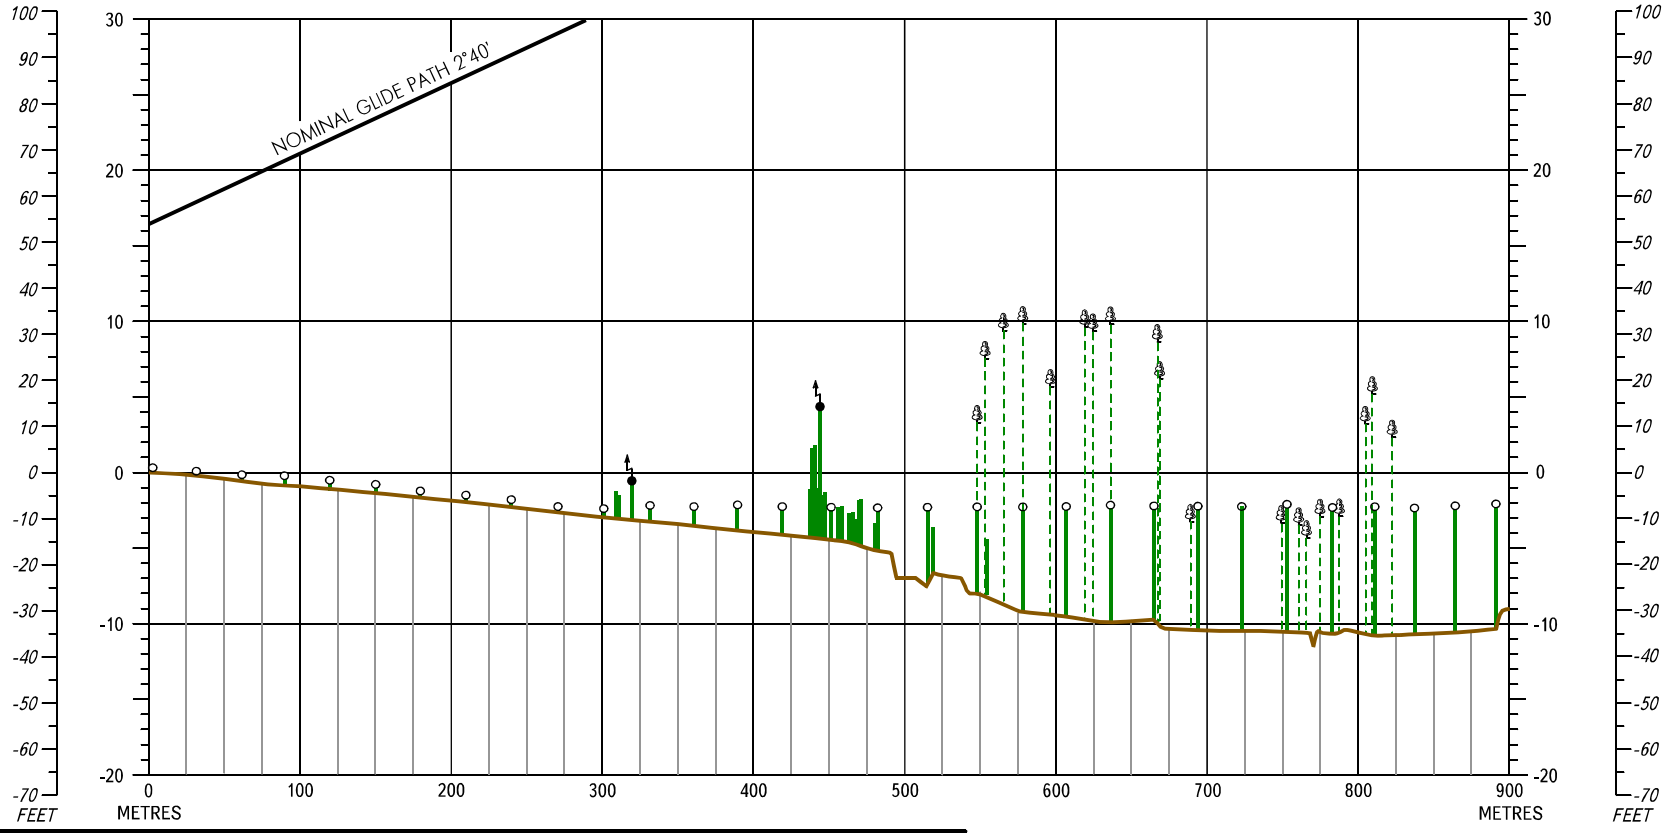


PRECISION APPROACH
TERRAIN CHART - ICAO

DISTANCES AND HEIGHTS IN METRES

KHABAROVSK, RUSSIA
NOVY
RWY 05L

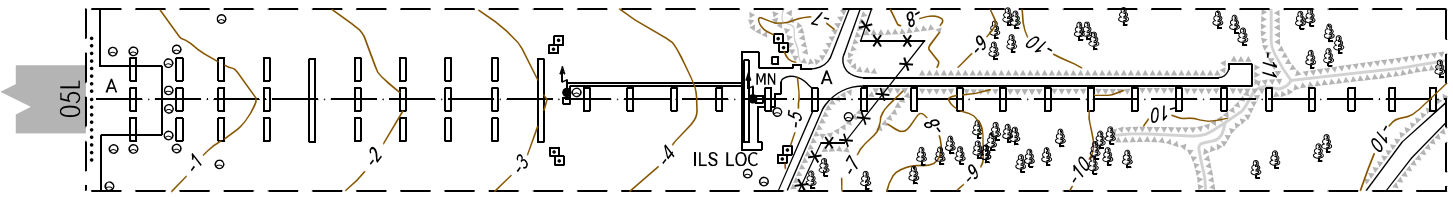

HORIZONTAL SCALE 1 : 5 000
VERTICAL SCALE 1 : 5 00

LEGEND

APPROACH LIGHTS		CABLE DRAW PIT	
TERRAIN PROFILE		BUILDING	
CONTOURS		TREE	
ROADS		OBSTACLE	
ANTENNA		FENCE	
POST			