



MARKING AIDS RWY 01 / 19 AND EXIT TWY

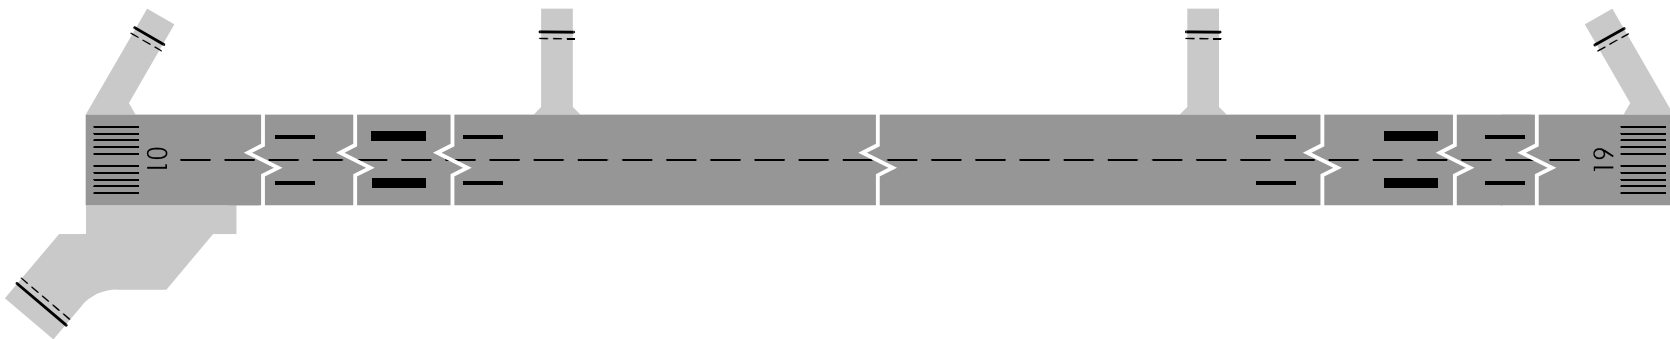

LIGHTING AIDS RWY 01 / 19 AND EXIT TWY

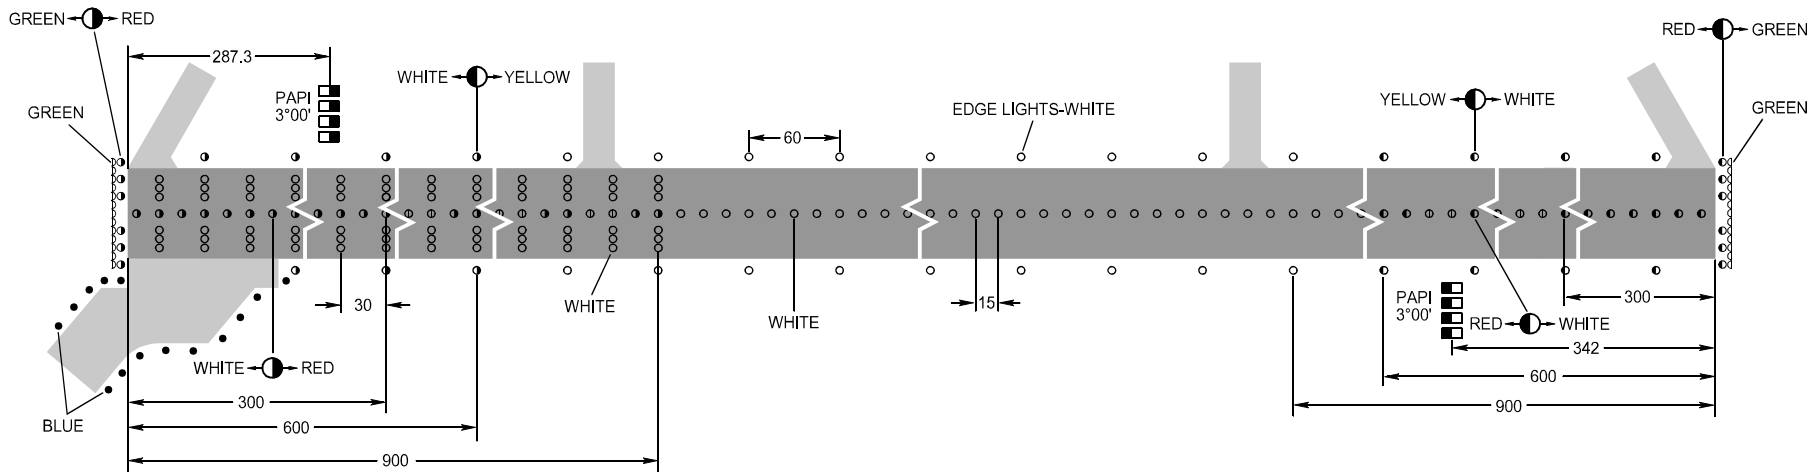

AERODROME LIGHTING

Runway: Edge-white last 600m yellow.

Threshold: Green.

ELEVATIONS AND
DIMENSIONS IN METRES
BEARINGS ARE MAGNETIC

