
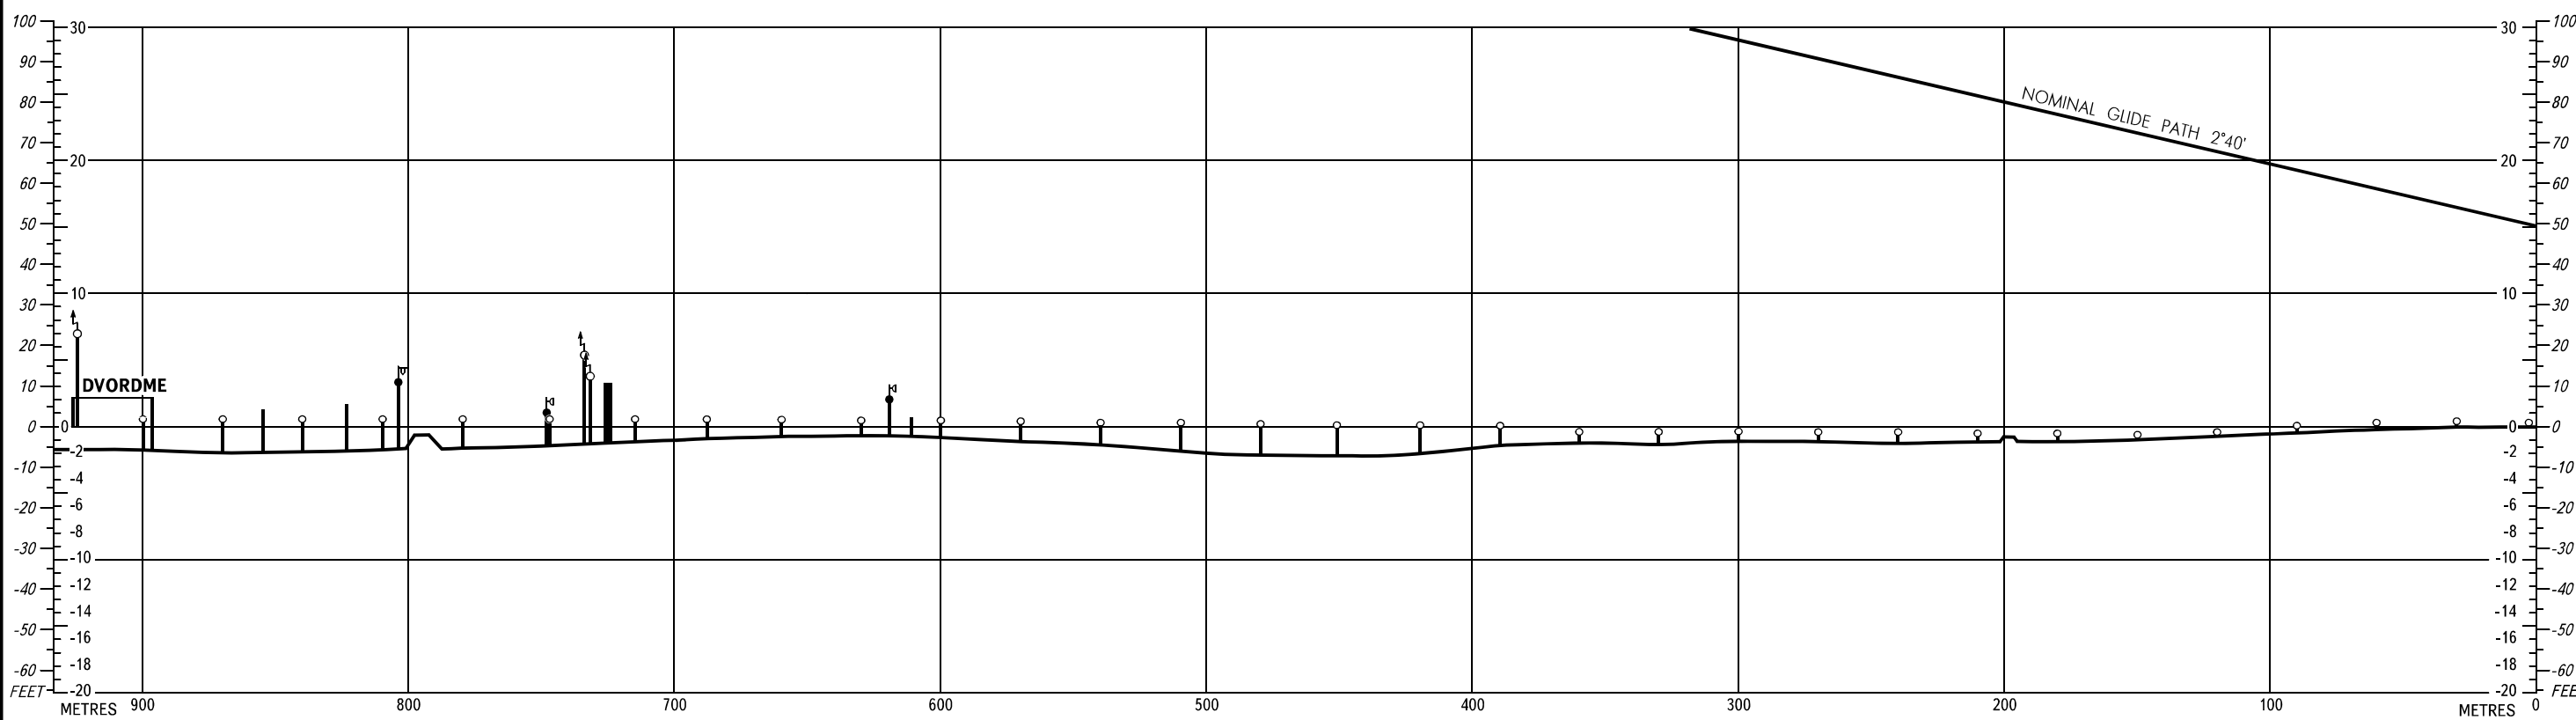


PRECISION APPROACH
TERRAIN CHART - ICAO

KRASNODAR, RUSSIA
PASHKOVSKIY
RWY 05R

DISTANCES IN METRES, ALTITUDES IN FEET

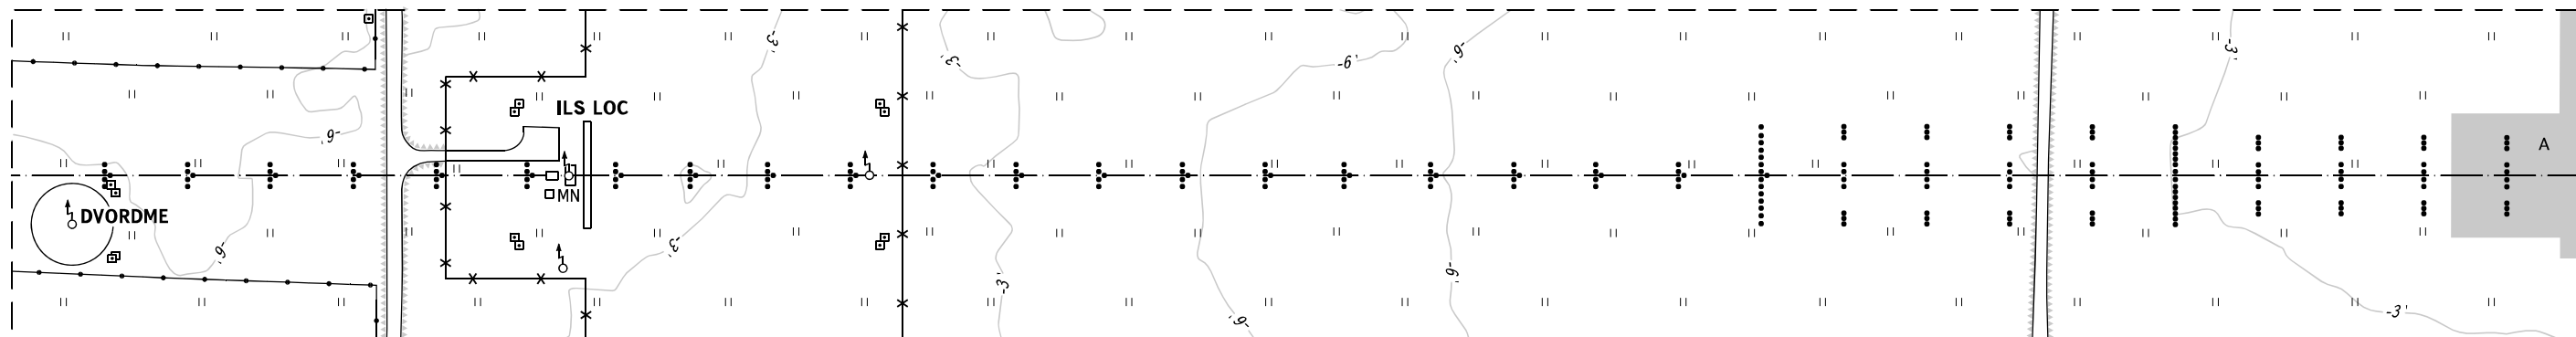

| LEGEND | |
|--------------------------|-------|
| APPROACH LIGHTS | ⋮ ○ |
| TERRAIN PROFILE | — |
| CONTOURS | ~ 6' |
| EARTH ROAD | == |
| ANTENNA | ↑ ○ |
| POST | □ |
| LIGHTING POST, SPOTLIGHT | ⬆ ⬆ |
| BUILDING | □ MN |
| FENCE | -x-x- |
| COMMUNICATION LINE | -o-o- |

HORIZONTAL SCALE 1 : 2 500
VERTICAL SCALE 1 : 500

CONTOURS AND ALTITUDES ARE RELATED TO ELEVATION OF RWY THR